


- Project Design Drawing Notes**
1. Drawings issued are for planning application purposes only.
 2. Drawings not to be used for construction/contract conditions.
 3. Copyright, all rights reserved. No part herewith may be copied or reproduced partially or wholly in any form whatsoever without the prior notice of the copyright owner McCarthy Keville O'Sullivan.
 4. Do not scale off this drawing. Figured metric dimensions only should be taken off this drawing.
 5. All contractors, whether main or sub-contractors, must visit the site and are responsible for taking and checking any and all dimensions and levels that relate to the works.
 6. The use of or reliance upon this drawing shall be deemed to be acceptance of these conditions of use unless otherwise agreed in writing, such written agreement to be sought from and issued by the copyright holder to the use or reliance upon this drawing.
 7. Layout plans show Turbine rotor diameter as per turbine drawing.
 8. Final levels may vary depending on local ground conditions.

Drawing Legend


- Planning Application Boundary
- Existing Road to be Upgraded
- Proposed Road
- Temporary Construction Access Road
- Proposed Road Widening Works
- Electrical Cabling Route
- Soft Levelled Area
- Hardstand/Turbine Assembly Area
- Turbine Foundation
- Turbine Sweep Area
- Spoil Management Area
- Cut
- Fill
- Area excluded from Application Boundary
- Grid Connection Footprint Subject to separate S.182A Planning Application

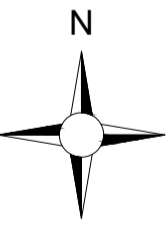

PROJECT TITLE: Laurclavagh Renewable Energy Development, Co. Galway			
DRAWING TITLE: Site Layout Key Plan (1:5,000)			
PROJECT No.: 210627	DRAWING No.: 210627 - 03	SCALE: 1:10,000 @ A1	
DRAWN BY: JOB	CHECKED BY: TH	DATE: 08.03.2024	REVISION: P01
OS SHEET No.: 2878, 2879, 2880, 2881, 2947, 2948, 2949, 2950, 3017, 3018, 3019, 3020, 3085, 3086, 3087, 3088			




Email: info@www.mkoireland.ie / Website: www.mkoireland.ie

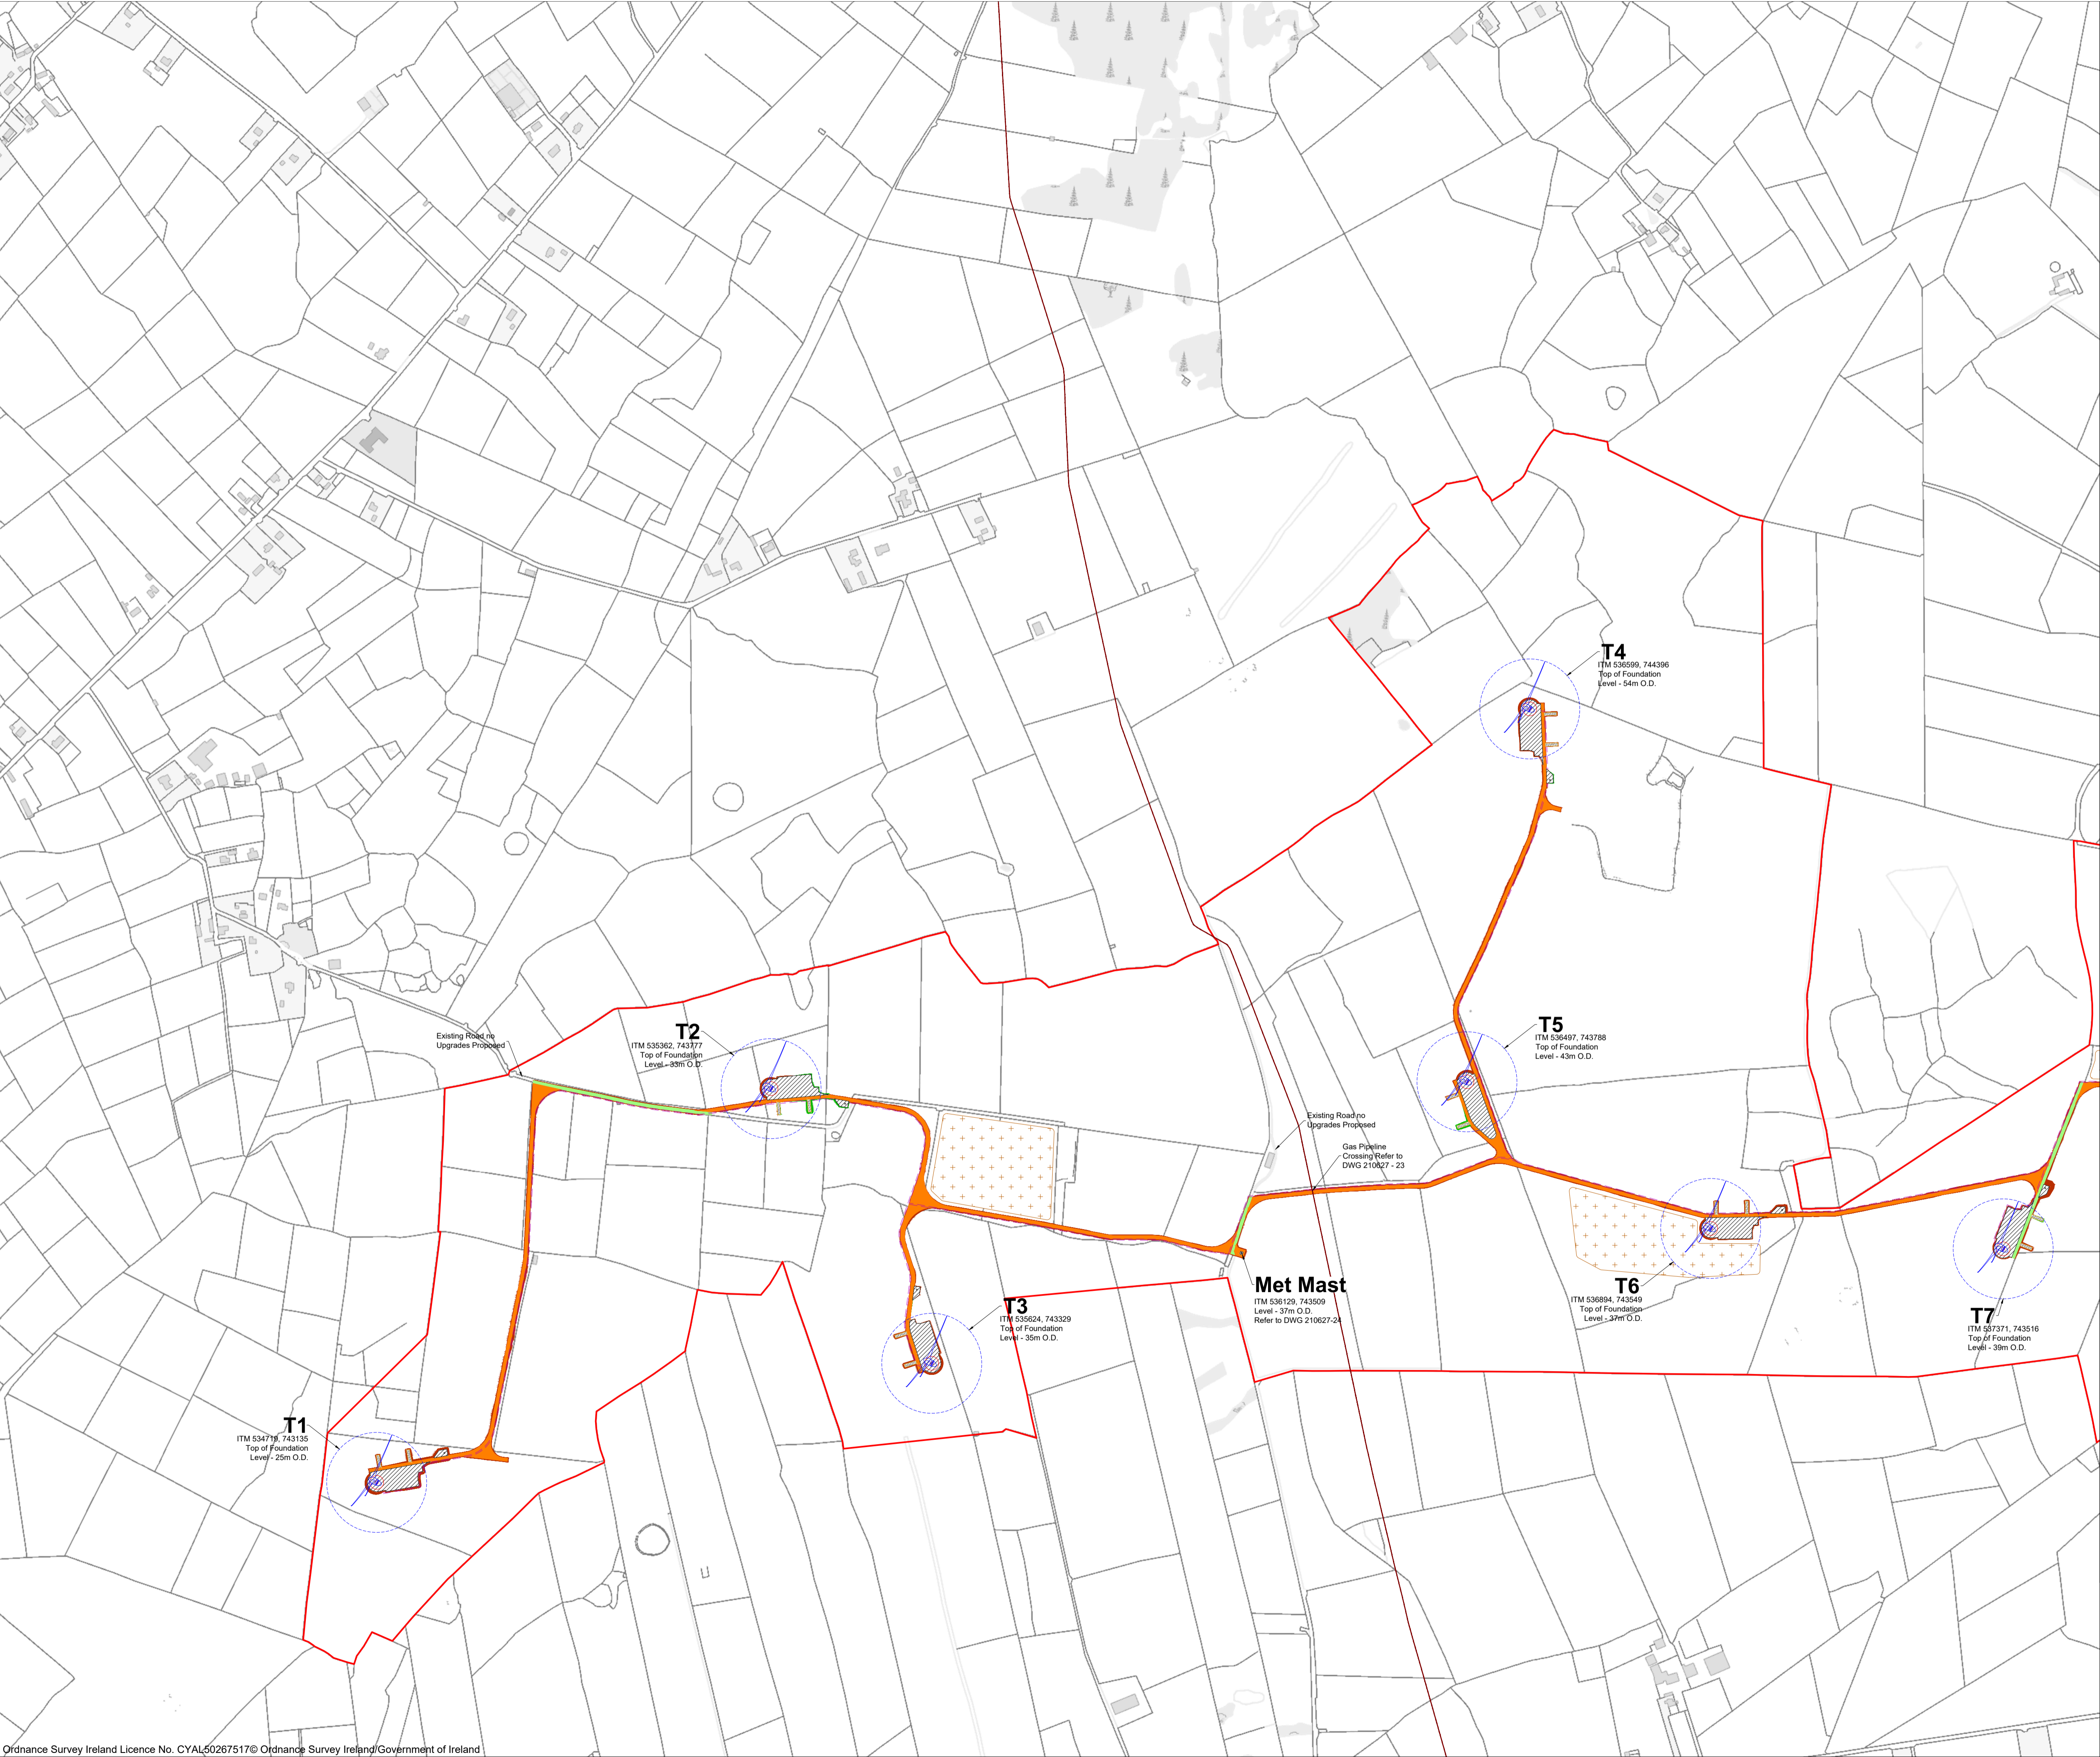

- Project Design Drawing Notes**
1. Drawings issued are for planning application purposes only.
 2. Drawings not to be used for construction/contract conditions.
 3. Copyright, all rights reserved. No part herewith may be copied or reproduced partially or wholly in any form whatsoever without the prior notice of the copyright owner McCarthy Keville O'Sullivan.
 4. Do not scale off this drawing. Figured metric dimensions only should be taken off this drawing.
 5. All contractors, whether main or sub-contractors, must visit the site and are responsible for taking and checking any and all dimensions and levels that relate to the works.
 6. The use of or reliance upon this drawing shall be deemed to be acceptance of these conditions of use unless otherwise agreed in writing, such written agreement to be sought from and issued by the copyright holder to the use or reliance upon this drawing.
 7. Layout plans show Turbine rotor diameter as per turbine drawing.
 8. Final levels may vary depending on local ground conditions.


- Drawing Legend**
- Planning Application Boundary
 - Existing Road to be Upgraded
 - Proposed Road
 - Electrical Cabling Route
 - Soft Levelled Area
 - Hardstand/Turbine Assembly Area
 - Turbine Foundation
 - Turbine Sweep Area
 - Spoil Management Area
 - Cut
 - Fill
 - High Pressure Gas Transmission Pipeline

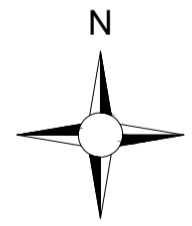

PROJECT TITLE: Laurclavagh Renewable Energy Development, Co. Galway		
DRAWING TITLE: Site Layout Plan Sheet 1 of 2		
PROJECT No.: 210627	DRAWING No.: 210627 - 04	SCALE: 1:5,000 @ A1
DRAWN BY: JOB	CHECKED BY: TH	DATE: 08.03.2024
OS SHEET No.: 2878, 2879, 2880, 2881, 2947, 2948, 2949, 2950, 3017, 3018, 3019, 3020, 3085, 3086, 3087, 3088		
REVISION: P01		




Email: info@www.mkoireland.ie / Website: www.mkoireland.ie

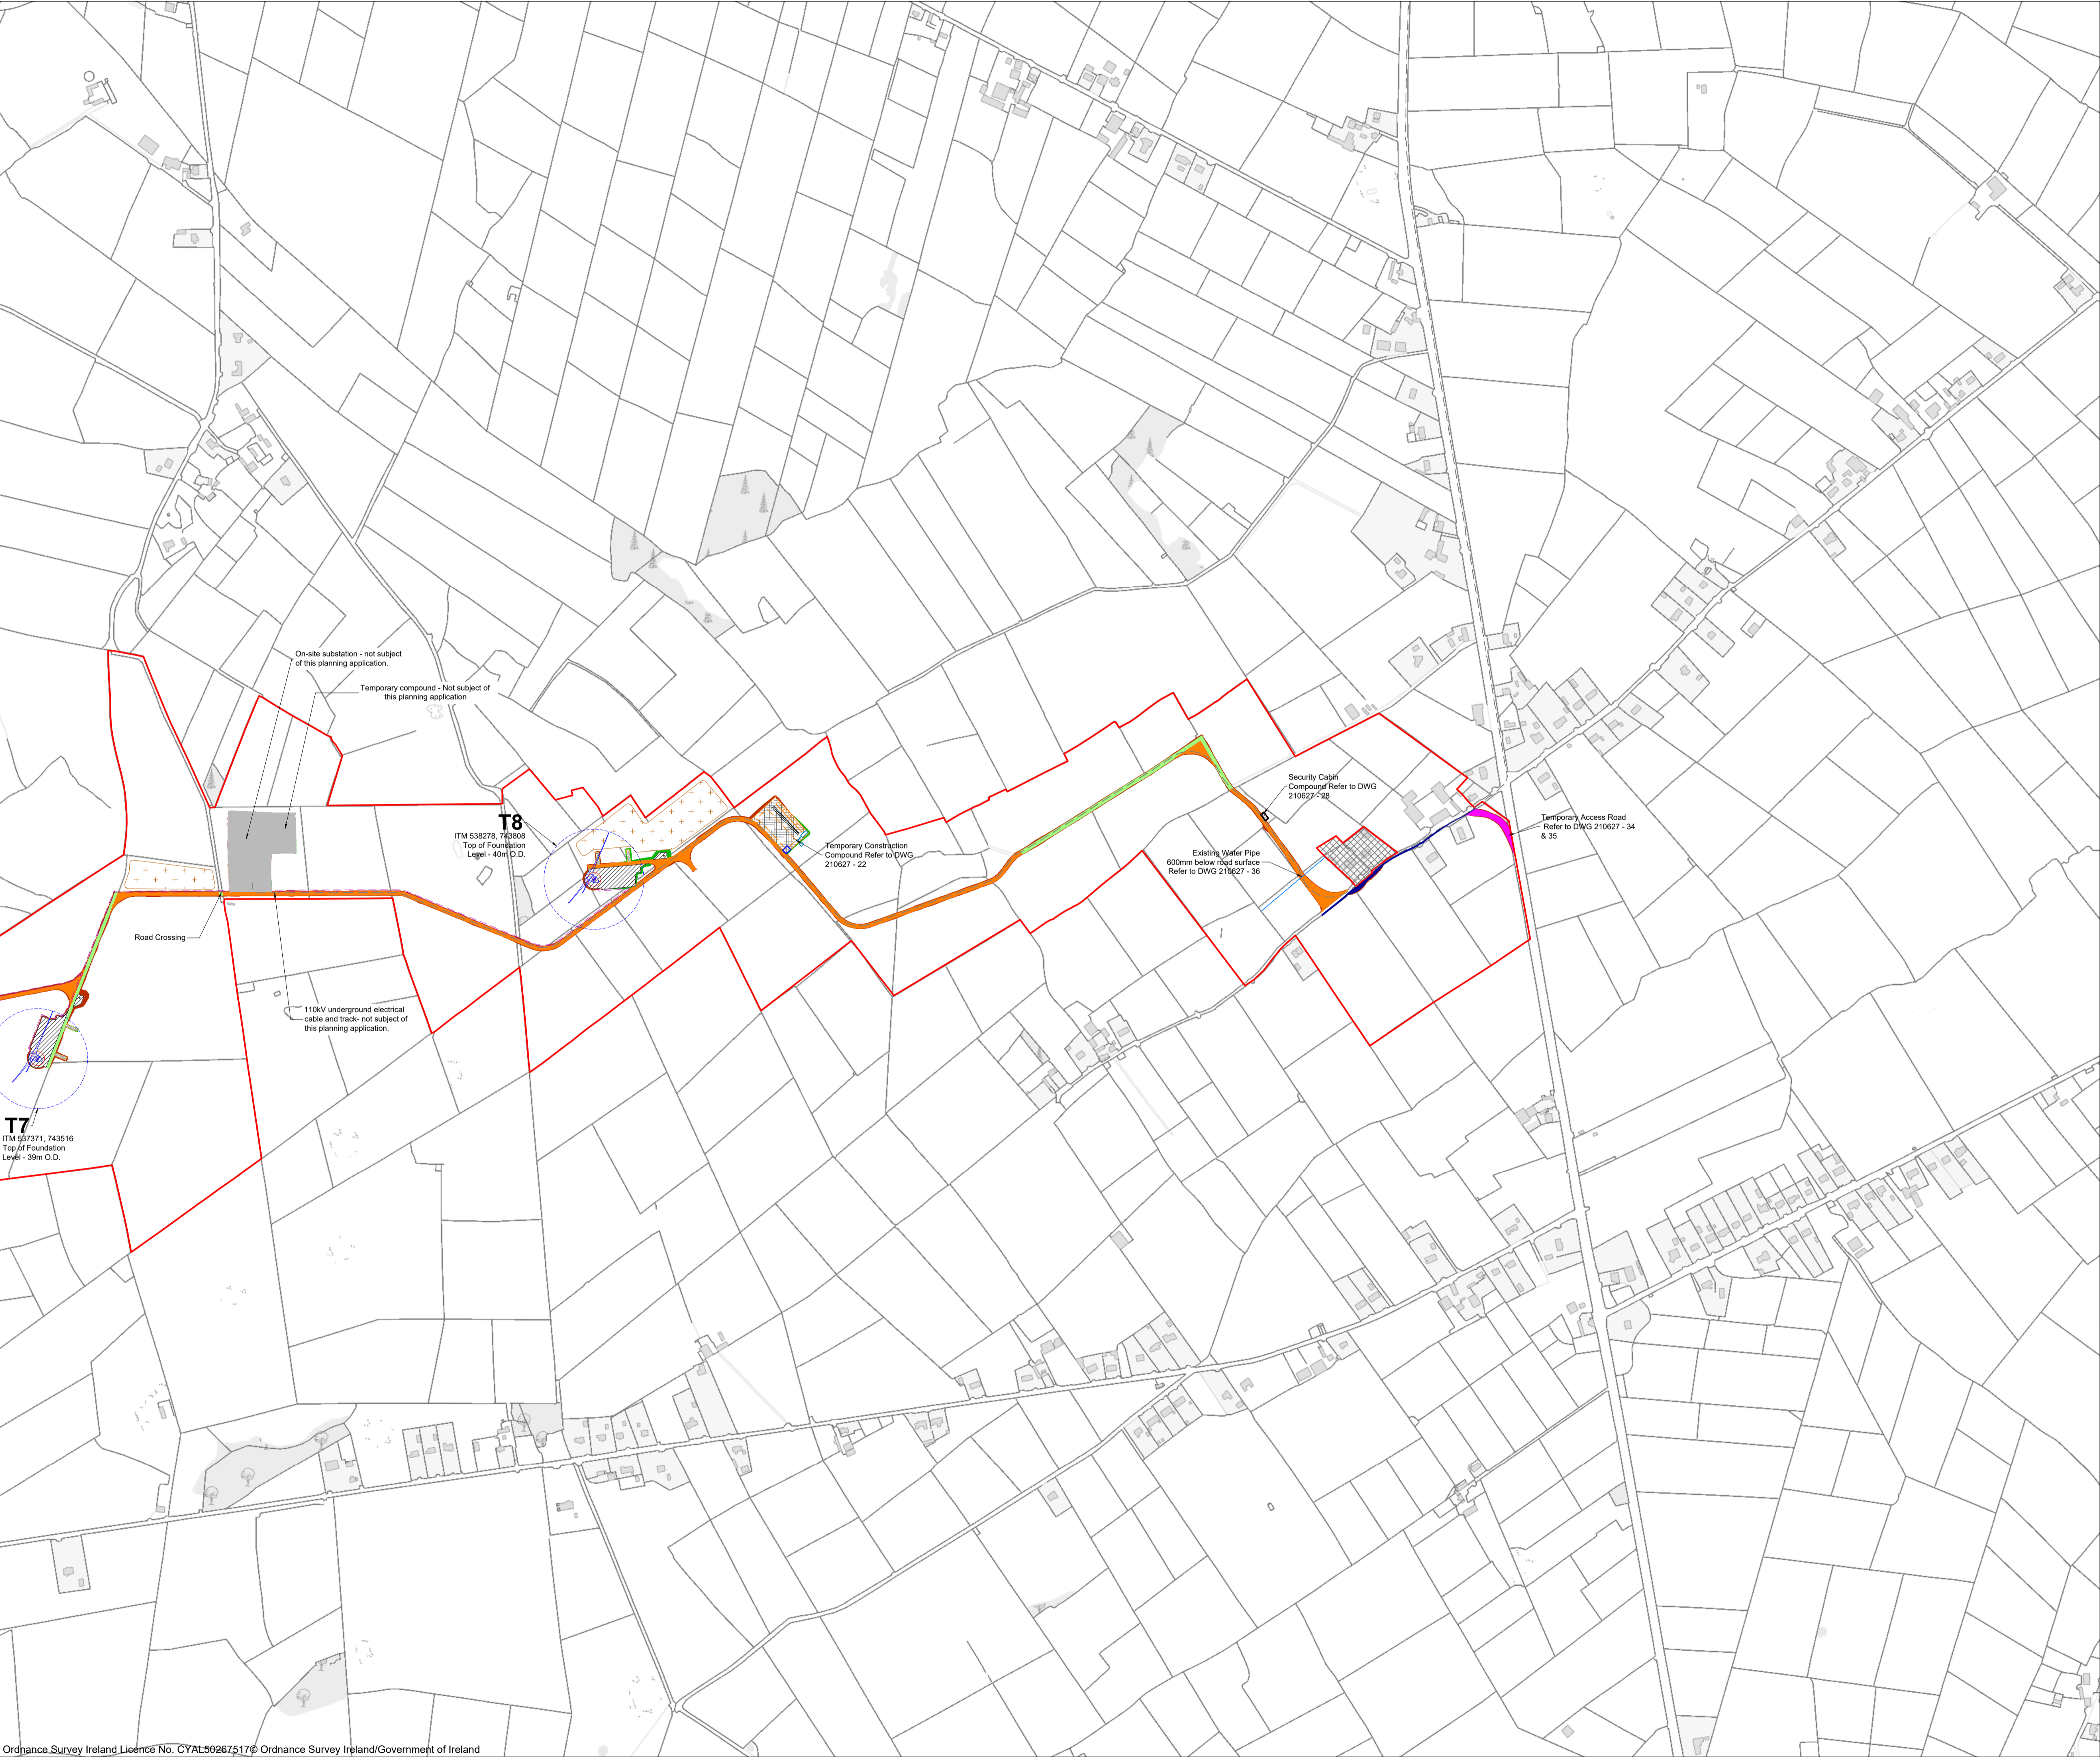

- Project Design Drawing Notes**
1. Drawings issued are for planning application purposes only.
 2. Drawings not to be used for construction/contract conditions.
 3. Copyright, all rights reserved. No part herewith may be copied or reproduced partially or wholly in any form whatsoever without the prior notice of the copyright owner McCarthy Keville O'Sullivan.
 4. Do not scale off this drawing. Figured metric dimensions only should be taken off this drawing.
 5. All contractors, whether main or sub-contractors, must visit the site and are responsible for taking and checking any and all dimensions and levels that relate to the works.
 6. The use of or reliance upon this drawing shall be deemed to be acceptance of these conditions of use unless otherwise agreed in writing, such written agreement to be sought from and issued by the copyright holder to the use or reliance upon this drawing.
 7. Layout plans show Turbine rotor diameter as per turbine drawing.
 8. Final levels may vary depending on local ground conditions.

- Drawing Legend**
- Planning Application Boundary
 - Existing Road to be Upgraded
 - Proposed Road
 - Temporary Construction Access Road
 - Proposed Road Widening Works
 - Electrical Cabling Route
 - Soft Levelled Area
 - Hardstand/Turbine Assembly Area
 - Turbine Foundation
 - Turbine Sweep Area
 - Spoil Management Area
 - Cut
 - Fill
 - Area excluded from Application Boundary
 - Grid Connection Footprint Subject to separate S.182A Planning Application

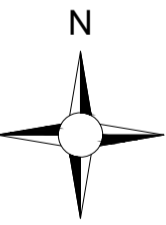

PROJECT TITLE:


Laurclavagh Renewable Energy Development, Co. Galway

DRAWING TITLE:


**Site Layout Plan
Sheet 2 of 2**

PROJECT No.: 210627	DRAWING No.: 210627 - 05	SCALE: 1:5,000 @ A1
DRAWN BY: JOB	CHECKED BY: TH	DATE: 08.03.2024
		REVISION: P01

OS SHEET No.: 2878, 2879, 2880, 2881, 2947, 2948, 2949, 2950, 3017, 3018, 3019, 3020, 3085, 3086, 3087, 3088




Email: info@www.mkofireland.ie / Website: www.mkofireland.ie

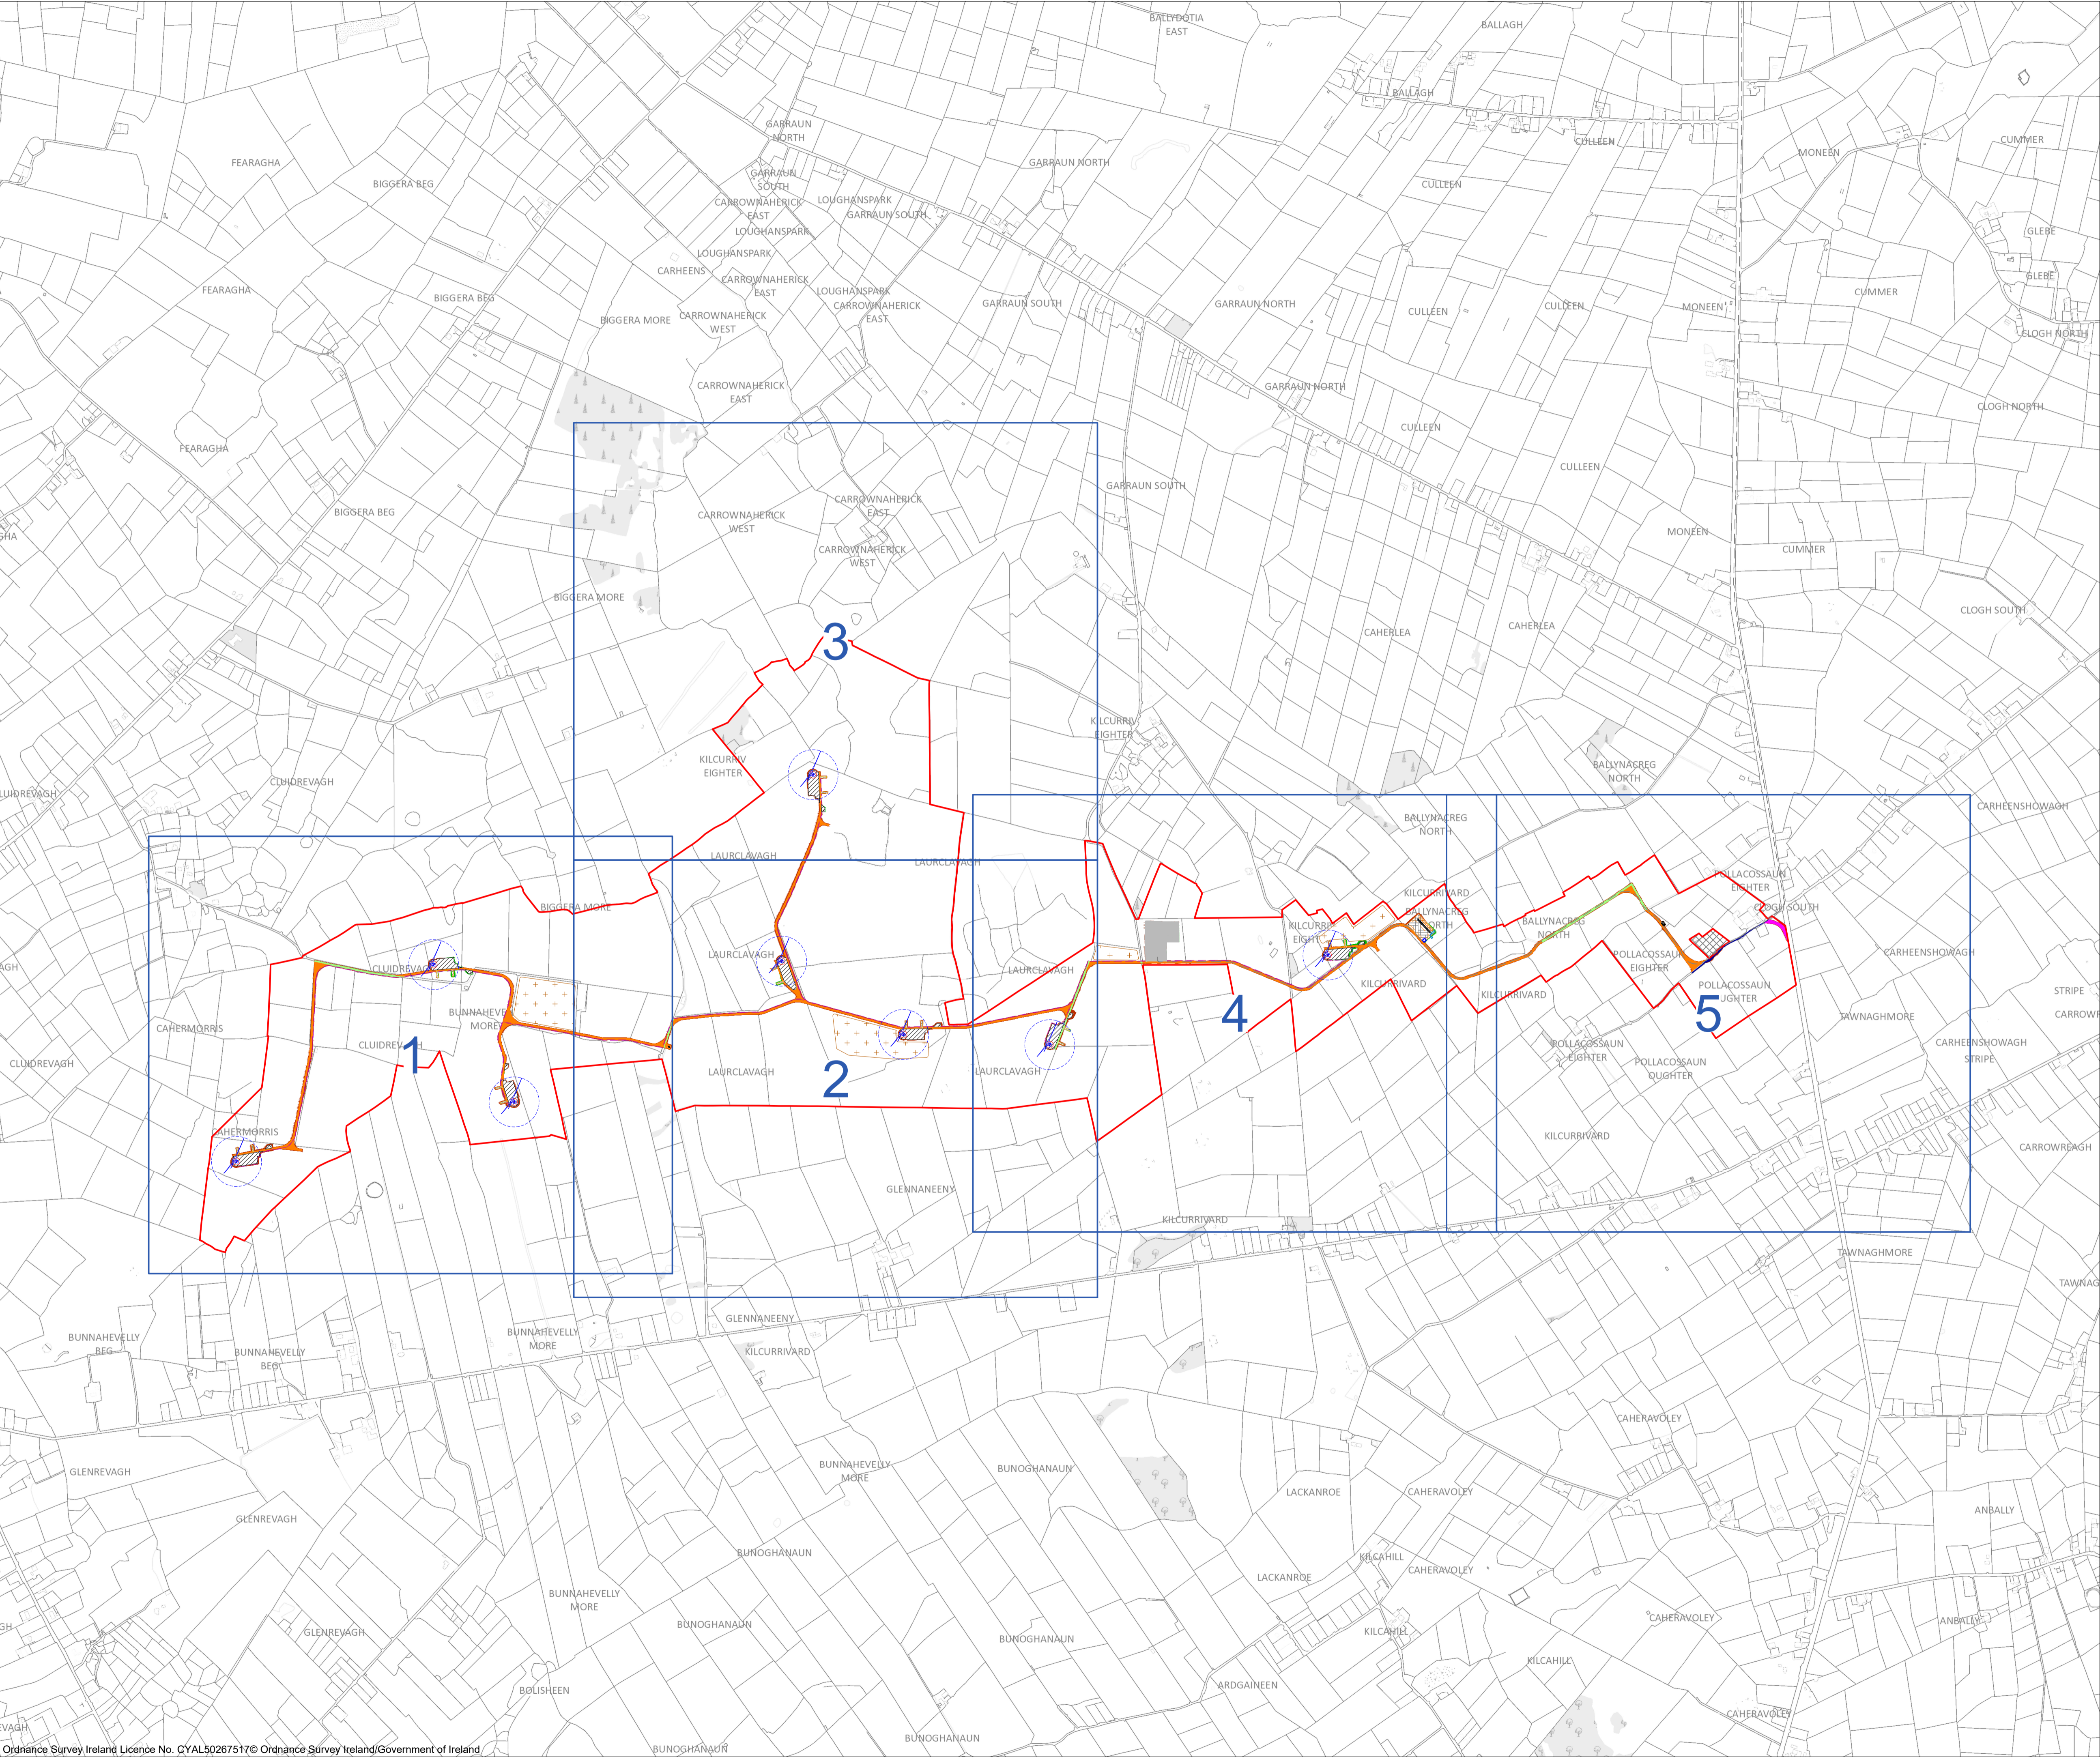

- Project Design Drawing Notes**
1. Drawings issued are for planning application purposes only.
 2. Drawings not to be used for construction/contract conditions.
 3. Copyright, all rights reserved. No part herewith may be copied or reproduced partially or wholly in any form whatsoever without the prior notice of the copyright owner McCarthy Keville O'Sullivan.
 4. Do not scale off this drawing. Figured metric dimensions only should be taken off this drawing.
 5. All contractors, whether main or sub-contractors, must visit the site and are responsible for taking and checking any and all dimensions and levels that relate to the works.
 6. The use of or reliance upon this drawing shall be deemed to be acceptance of these conditions of use unless otherwise agreed in writing, such written agreement to be sought from and issued by the copyright holder to the use or reliance upon this drawing.
 7. Layout plans show Turbine rotor diameter as per turbine drawing.
 8. Final levels may vary depending on local ground conditions.

Drawing Legend


- Planning Application Boundary
- Existing Road to be Upgraded
- Proposed Road
- Temporary Construction Access Road
- Proposed Road Widening Works
- Electrical Cabling Route
- Soft Levelled Area
- Hardstand/Turbine Assembly Area
- Turbine Foundation
- Turbine Sweep Area
- Spoil Management Area
- Cut
- Fill
- Area excluded from Application Boundary
- Grid Connection Footprint Subject to separate S.182A Planning Application

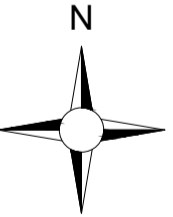

PROJECT TITLE: Laurclavagh Renewable Energy Development, Co. Galway			
DRAWING TITLE: Site Layout Key Plan (1:2,500)			
PROJECT No.: 210627	DRAWING No.: 210627 - 06	SCALE: 1:10,000 @ A1	
DRAWN BY: JOB	CHECKED BY: TH	DATE: 08.03.2024	REVISION.: P01
OS SHEET No.: 2878, 2879, 2880, 2881, 2947, 2948, 2949, 2950, 3017, 3018, 3019, 3020, 3085, 3086, 3087, 3088			




Email: info@www.mkoireland.ie / Website: www.mkoireland.ie

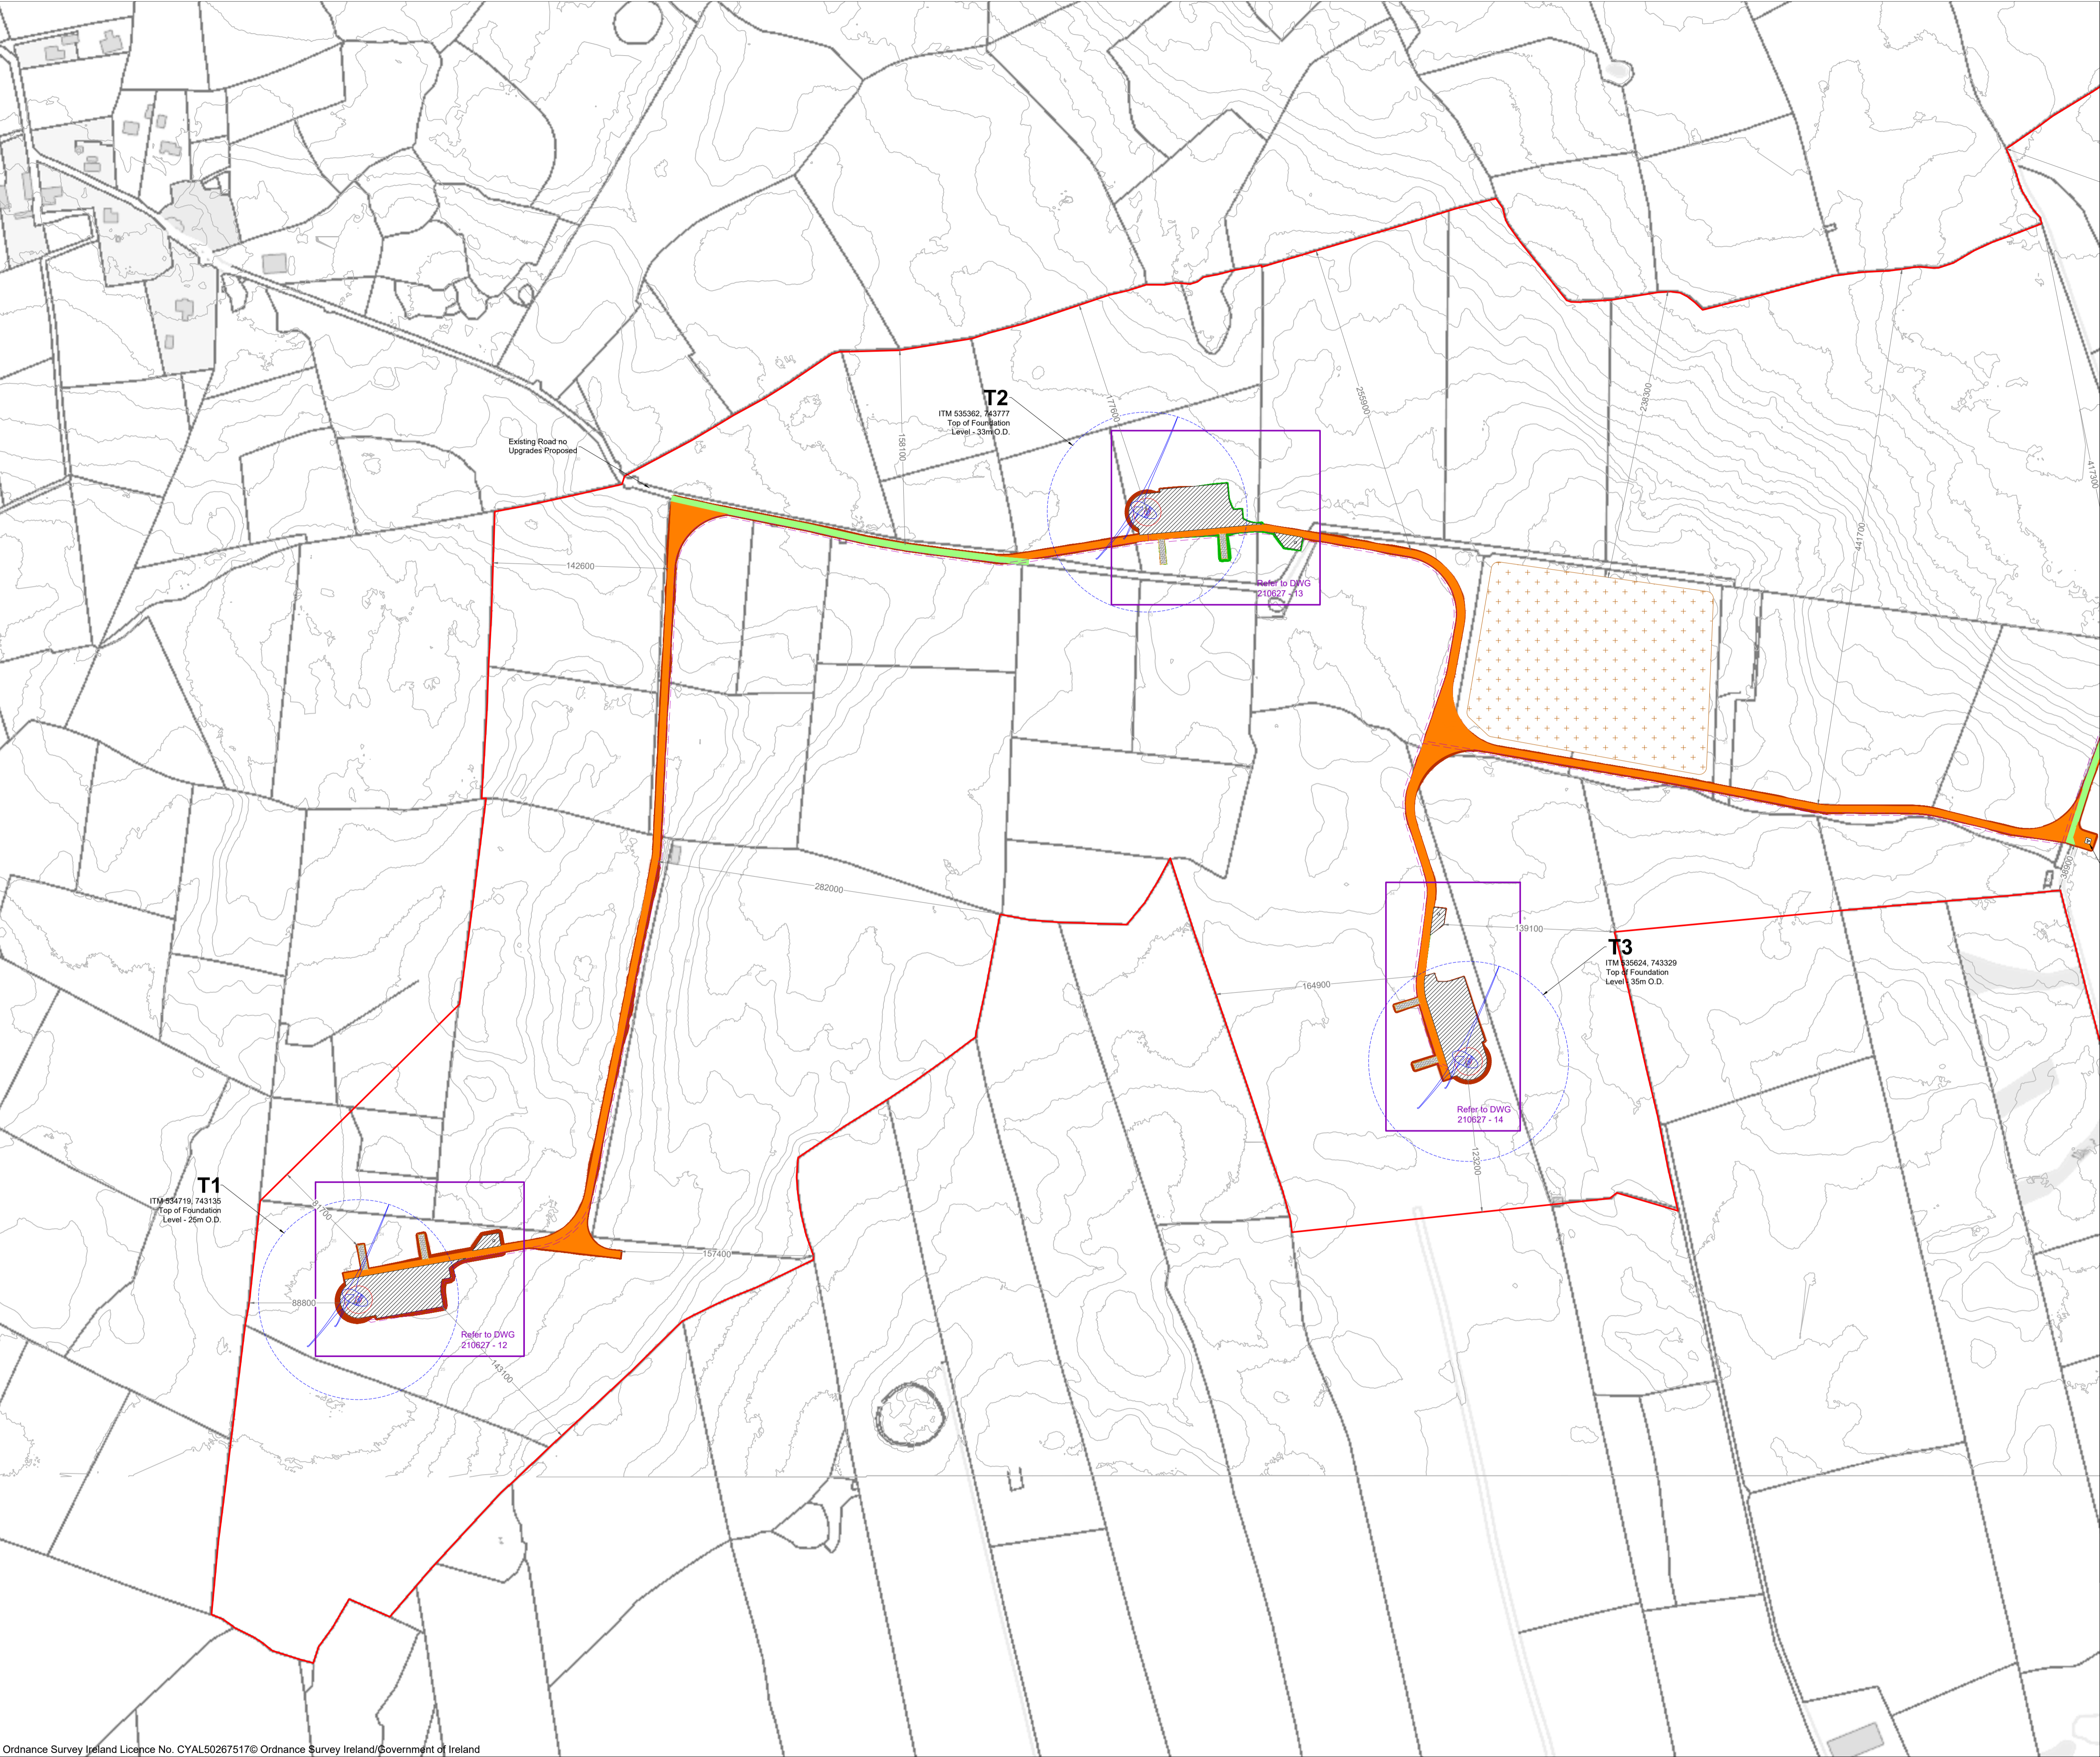

- Project Design Drawing Notes**
1. Drawings issued are for planning application purposes only.
 2. Drawings not to be used for construction/contract conditions.
 3. Copyright, all rights reserved. No part herewith may be copied or reproduced partially or wholly in any form whatsoever without the prior notice of the copyright owner McCarthy Keville O'Sullivan.
 4. Do not scale off this drawing. Figured metric dimensions only should be taken off this drawing.
 5. All contractors, whether main or sub-contractors, must visit the site and are responsible for taking and checking any and all dimensions and levels that relate to the works.
 6. The use of or reliance upon this drawing shall be deemed to be acceptance of these conditions of use unless otherwise agreed in writing, such written agreement to be sought from and issued by the copyright holder to the use or reliance upon this drawing.
 7. Layout plans show Turbine rotor diameter as per turbine drawing.
 8. Final levels may vary depending on local ground conditions.


- Drawing Legend**
- Planning Application Boundary
 - Existing Road to be Upgraded
 - Proposed Road
 - - - Electrical Cabling Route
 - + + + Soft Levelled Area
 - Hardstand/Turbine Assembly Area
 - Turbine Foundation
 - Turbine Sweep Area
 - + + + Spoil Management Area
 - Cut
 - Fill

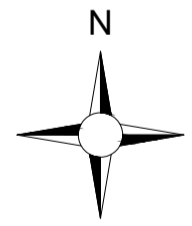

PROJECT TITLE:		
Laurclavagh Renewable Energy Development, Co. Galway		
DRAWING TITLE:		
Site Layout Plan Sheet 1 of 5		
PROJECT No.: 210627	DRAWING No.: 210627 - 07	SCALE: 1:2,500 @ A1
DRAWN BY: JOB	CHECKED BY: TH	DATE: 08.03.2024
		REVISION: P01
OS SHEET No.: 2878, 2879, 2880, 2881, 2947, 2948, 2949, 2950, 3017, 3018, 3019, 3020, 3085, 3086, 3087, 3088		




Email: info@www.mkoireland.ie / Website: www.mkoireland.ie

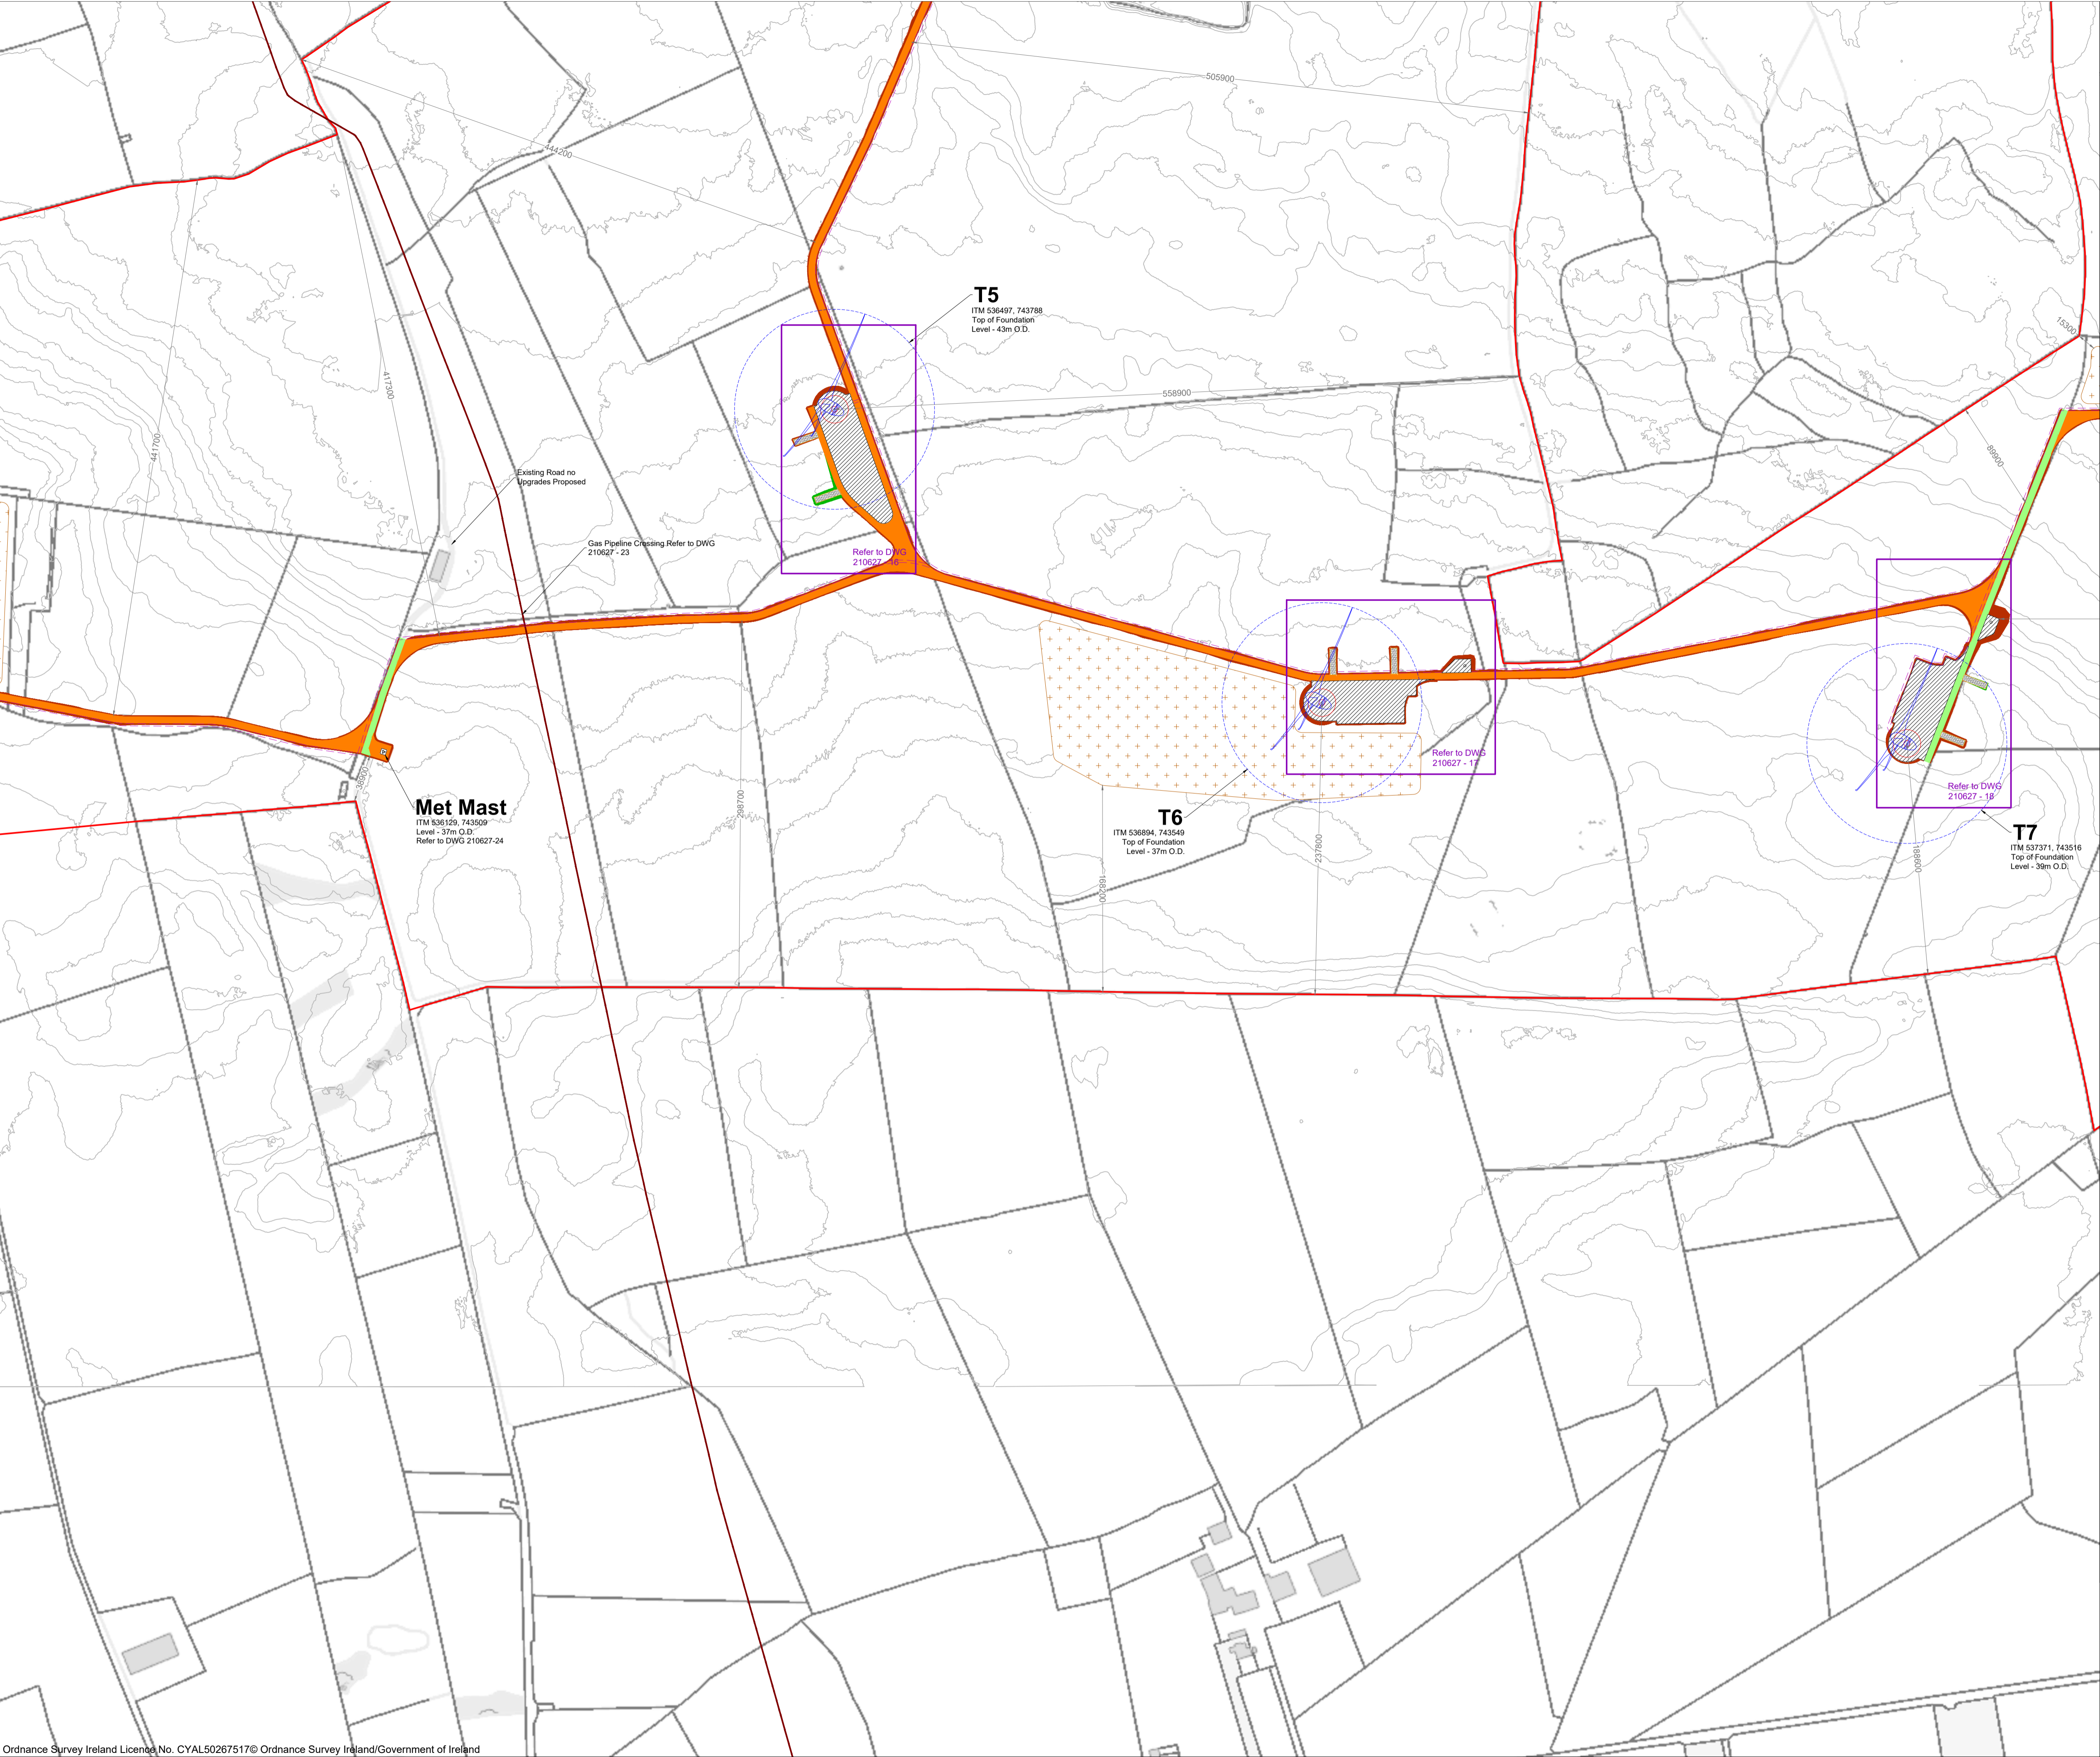

- Project Design Drawing Notes**
1. Drawings issued are for planning application purposes only.
 2. Drawings not to be used for construction/contract conditions.
 3. Copyright, all rights reserved. No part herewith may be copied or reproduced partially or wholly in any form whatsoever without the prior notice of the copyright owner McCarthy Keville O'Sullivan.
 4. Do not scale off this drawing. Figured metric dimensions only should be taken off this drawing.
 5. All contractors, whether main or sub-contractors, must visit the site and are responsible for taking and checking any and all dimensions and levels that relate to the works.
 6. The use of or reliance upon this drawing shall be deemed to be acceptance of these conditions of use unless otherwise agreed in writing, such written agreement to be sought from and issued by the copyright holder to the use or reliance upon this drawing.
 7. Layout plans show Turbine rotor diameter as per turbine drawing.
 8. Final levels may vary depending on local ground conditions.


- Drawing Legend**
- Planning Application Boundary
 - Existing Road to be Upgraded
 - Proposed Road
 - Electrical Cabling Route
 - Soft Levelled Area
 - Hardstand/Turbine Assembly Area
 - Turbine Foundation
 - Turbine Sweep Area
 - Spoil Management Area
 - Cut
 - Fill
 - High Pressure Gas Transmission Pipeline

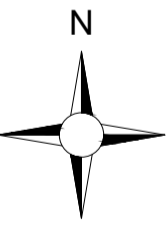

PROJECT TITLE: Laurclavagh Renewable Energy Development, Co. Galway		
DRAWING TITLE: Site Layout Plan Sheet 2 of 5		
PROJECT No.: 210627	DRAWING No.: 210627 - 08	SCALE: 1:2,500 @ A1
DRAWN BY: JOB	CHECKED BY: TH	DATE: 08.03.2024
		REVISION: P01
OS SHEET No.: 2878, 2879, 2880, 2881, 2947, 2948, 2949, 2950, 3017, 3018, 3019, 3020, 3085, 3086, 3087, 3088		




Email: info@www.mkoireland.ie / Website: www.mkoireland.ie

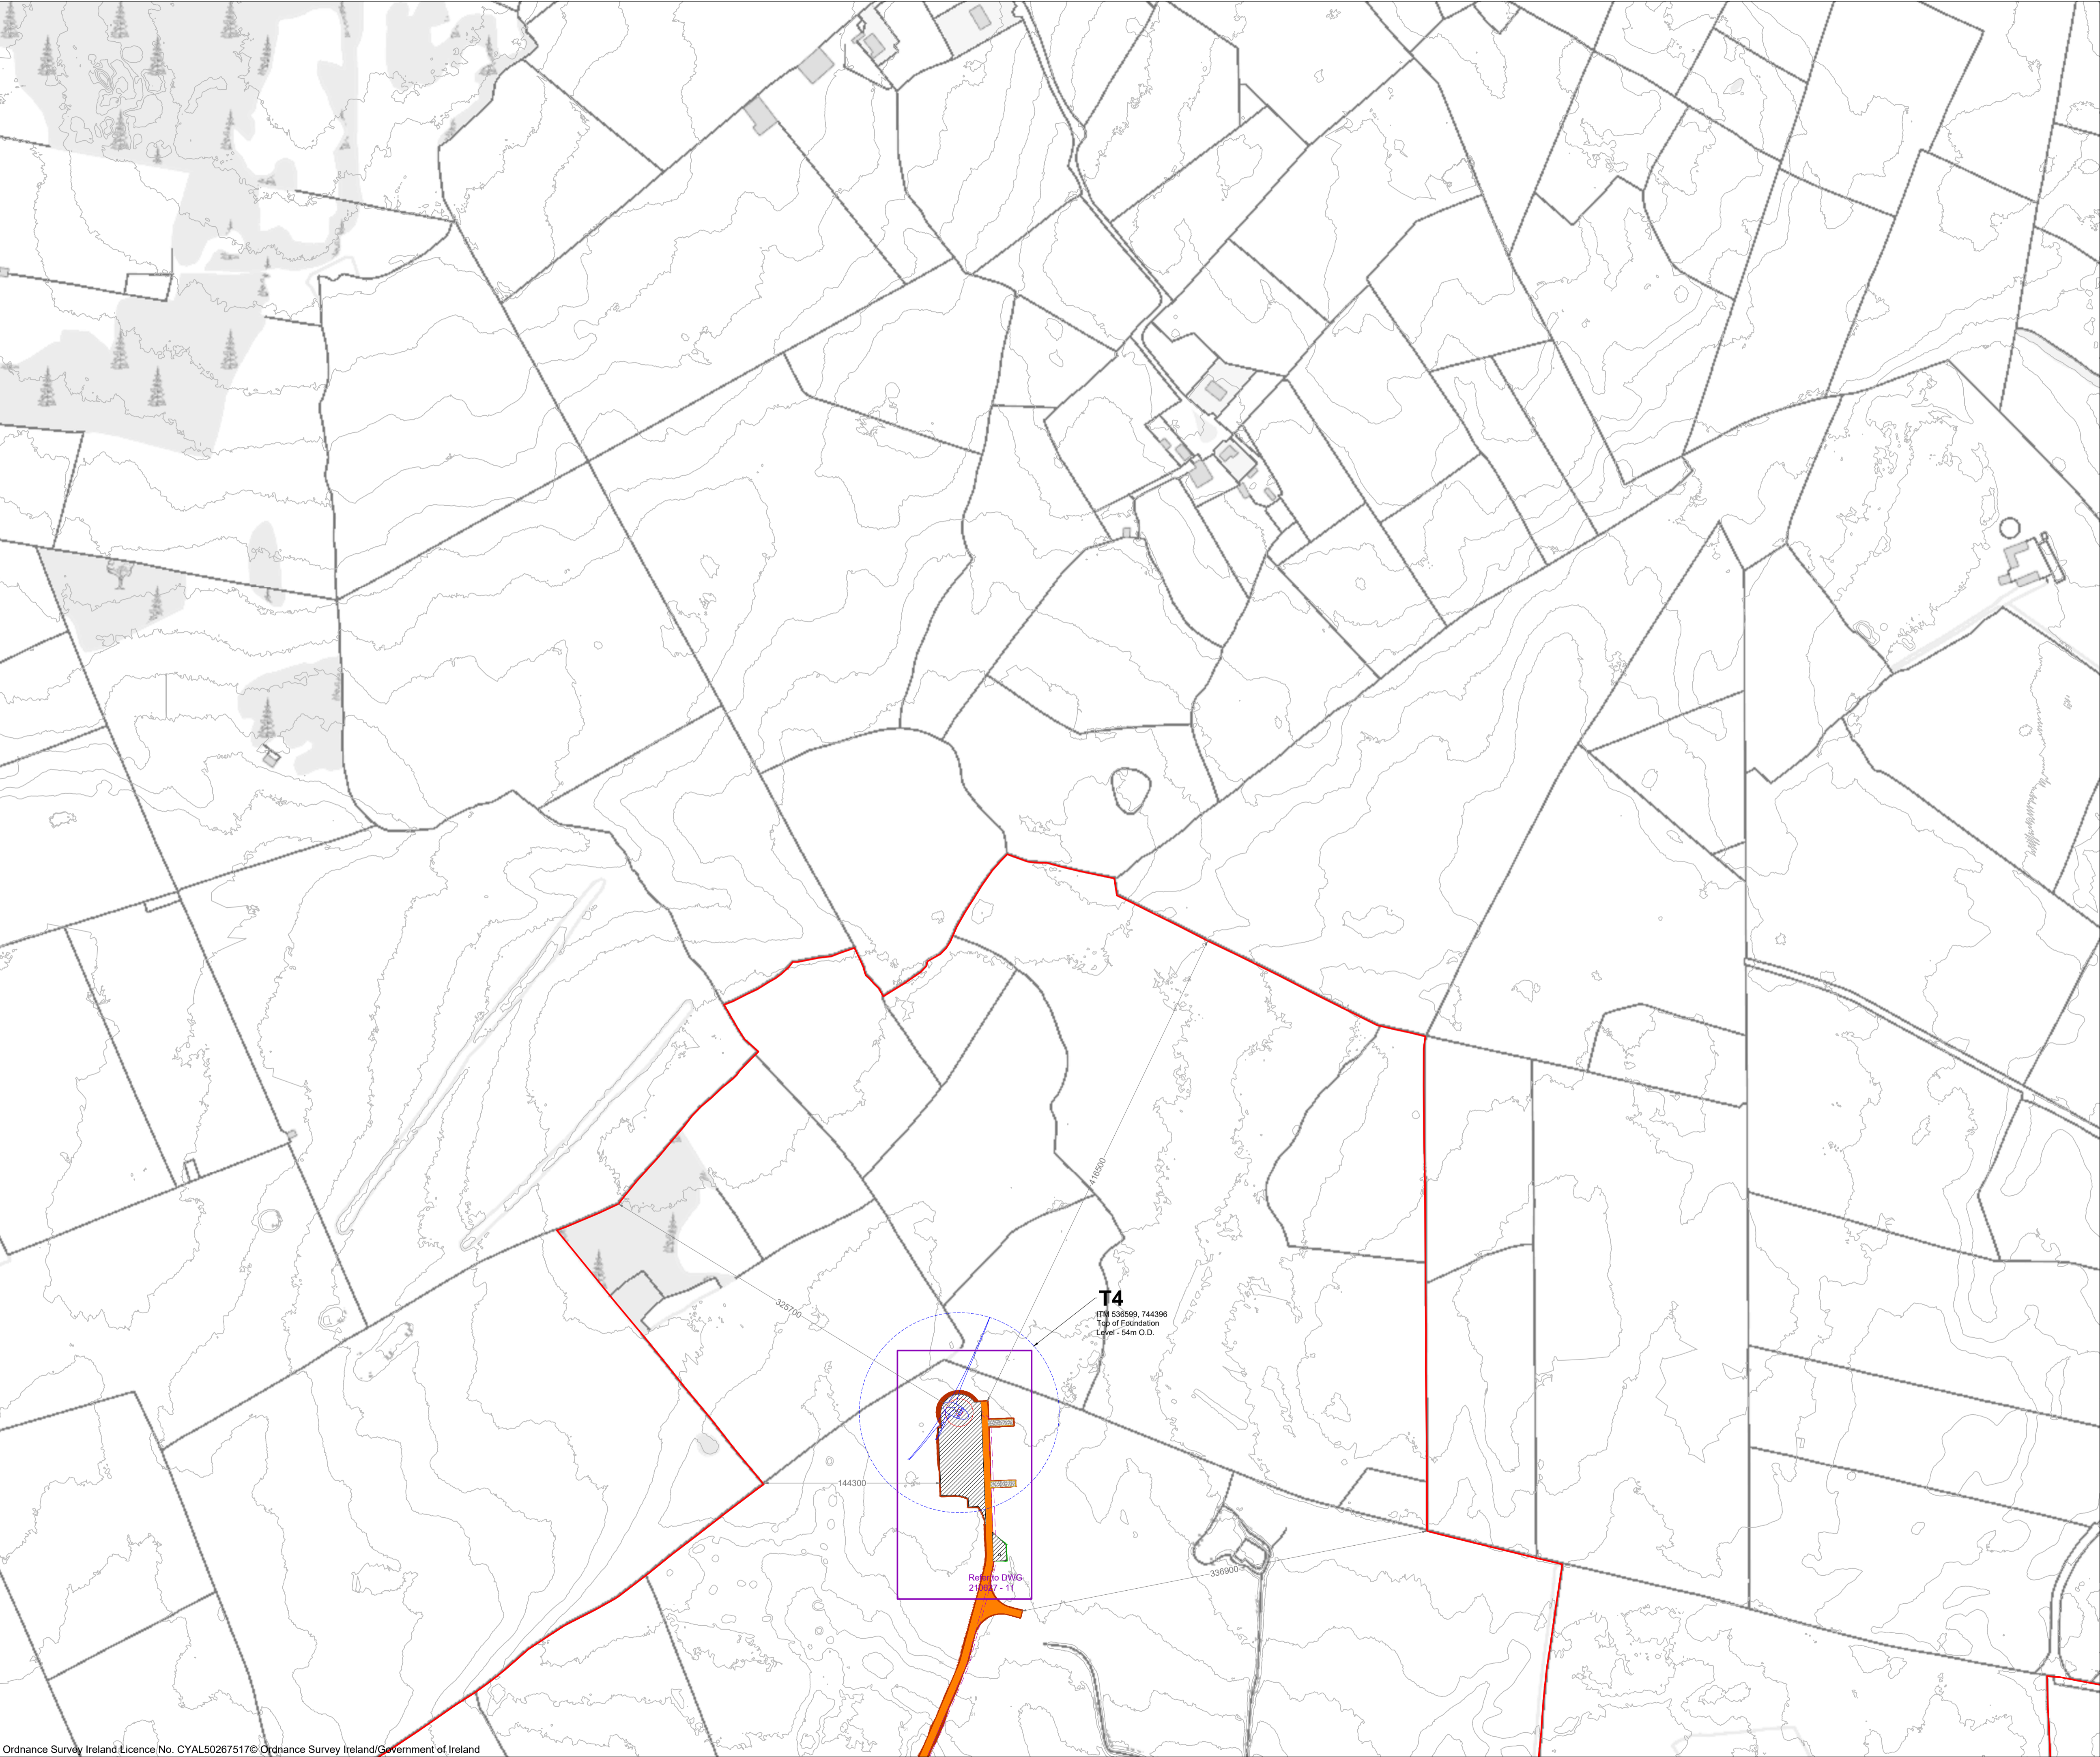

- Project Design Drawing Notes**
1. Drawings issued are for planning application purposes only.
 2. Drawings not to be used for construction/contract conditions.
 3. Copyright, all rights reserved. No part herewith may be copied or reproduced partially or wholly in any form whatsoever without the prior notice of the copyright owner McCarthy Keville O'Sullivan.
 4. Do not scale off this drawing. Figured metric dimensions only should be taken off this drawing.
 5. All contractors, whether main or sub-contractors, must visit the site and are responsible for taking and checking any and all dimensions and levels that relate to the works.
 6. The use of or reliance upon this drawing shall be deemed to be acceptance of these conditions of use unless otherwise agreed in writing, such written agreement to be sought from and issued by the copyright holder to the use or reliance upon this drawing.
 7. Layout plans show Turbine rotor diameter as per turbine drawing.
 8. Final levels may vary depending on local ground conditions.


- Drawing Legend**
- Planning Application Boundary
 - Proposed Road
 - Electrical Cabling Route
 - Soft Levelled Area
 - Hardstand/Turbine Assembly Area
 - Turbine Foundation
 - Turbine Sweep Area
 - Spoil Management Area
 - Cut
 - Fill

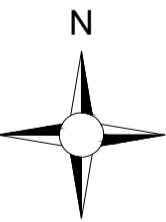

PROJECT TITLE:		
Laurclavagh Renewable Energy Development, Co. Galway		
DRAWING TITLE:		
Site Layout Plan Sheet 3 of 5		
PROJECT No.: 210627	DRAWING No.: 210627 - 09	SCALE: 1:2,500 @ A1
DRAWN BY: JOB	CHECKED BY: TH	DATE: 08.03.2024
		REVISION: P01
OS SHEET No.: 2878, 2879, 2880, 2881, 2947, 2948, 2949, 2950, 3017, 3018, 3019, 3020, 3085, 3086, 3087, 3088		




Email: info@www.mkoireland.ie / Website: www.mkoireland.ie

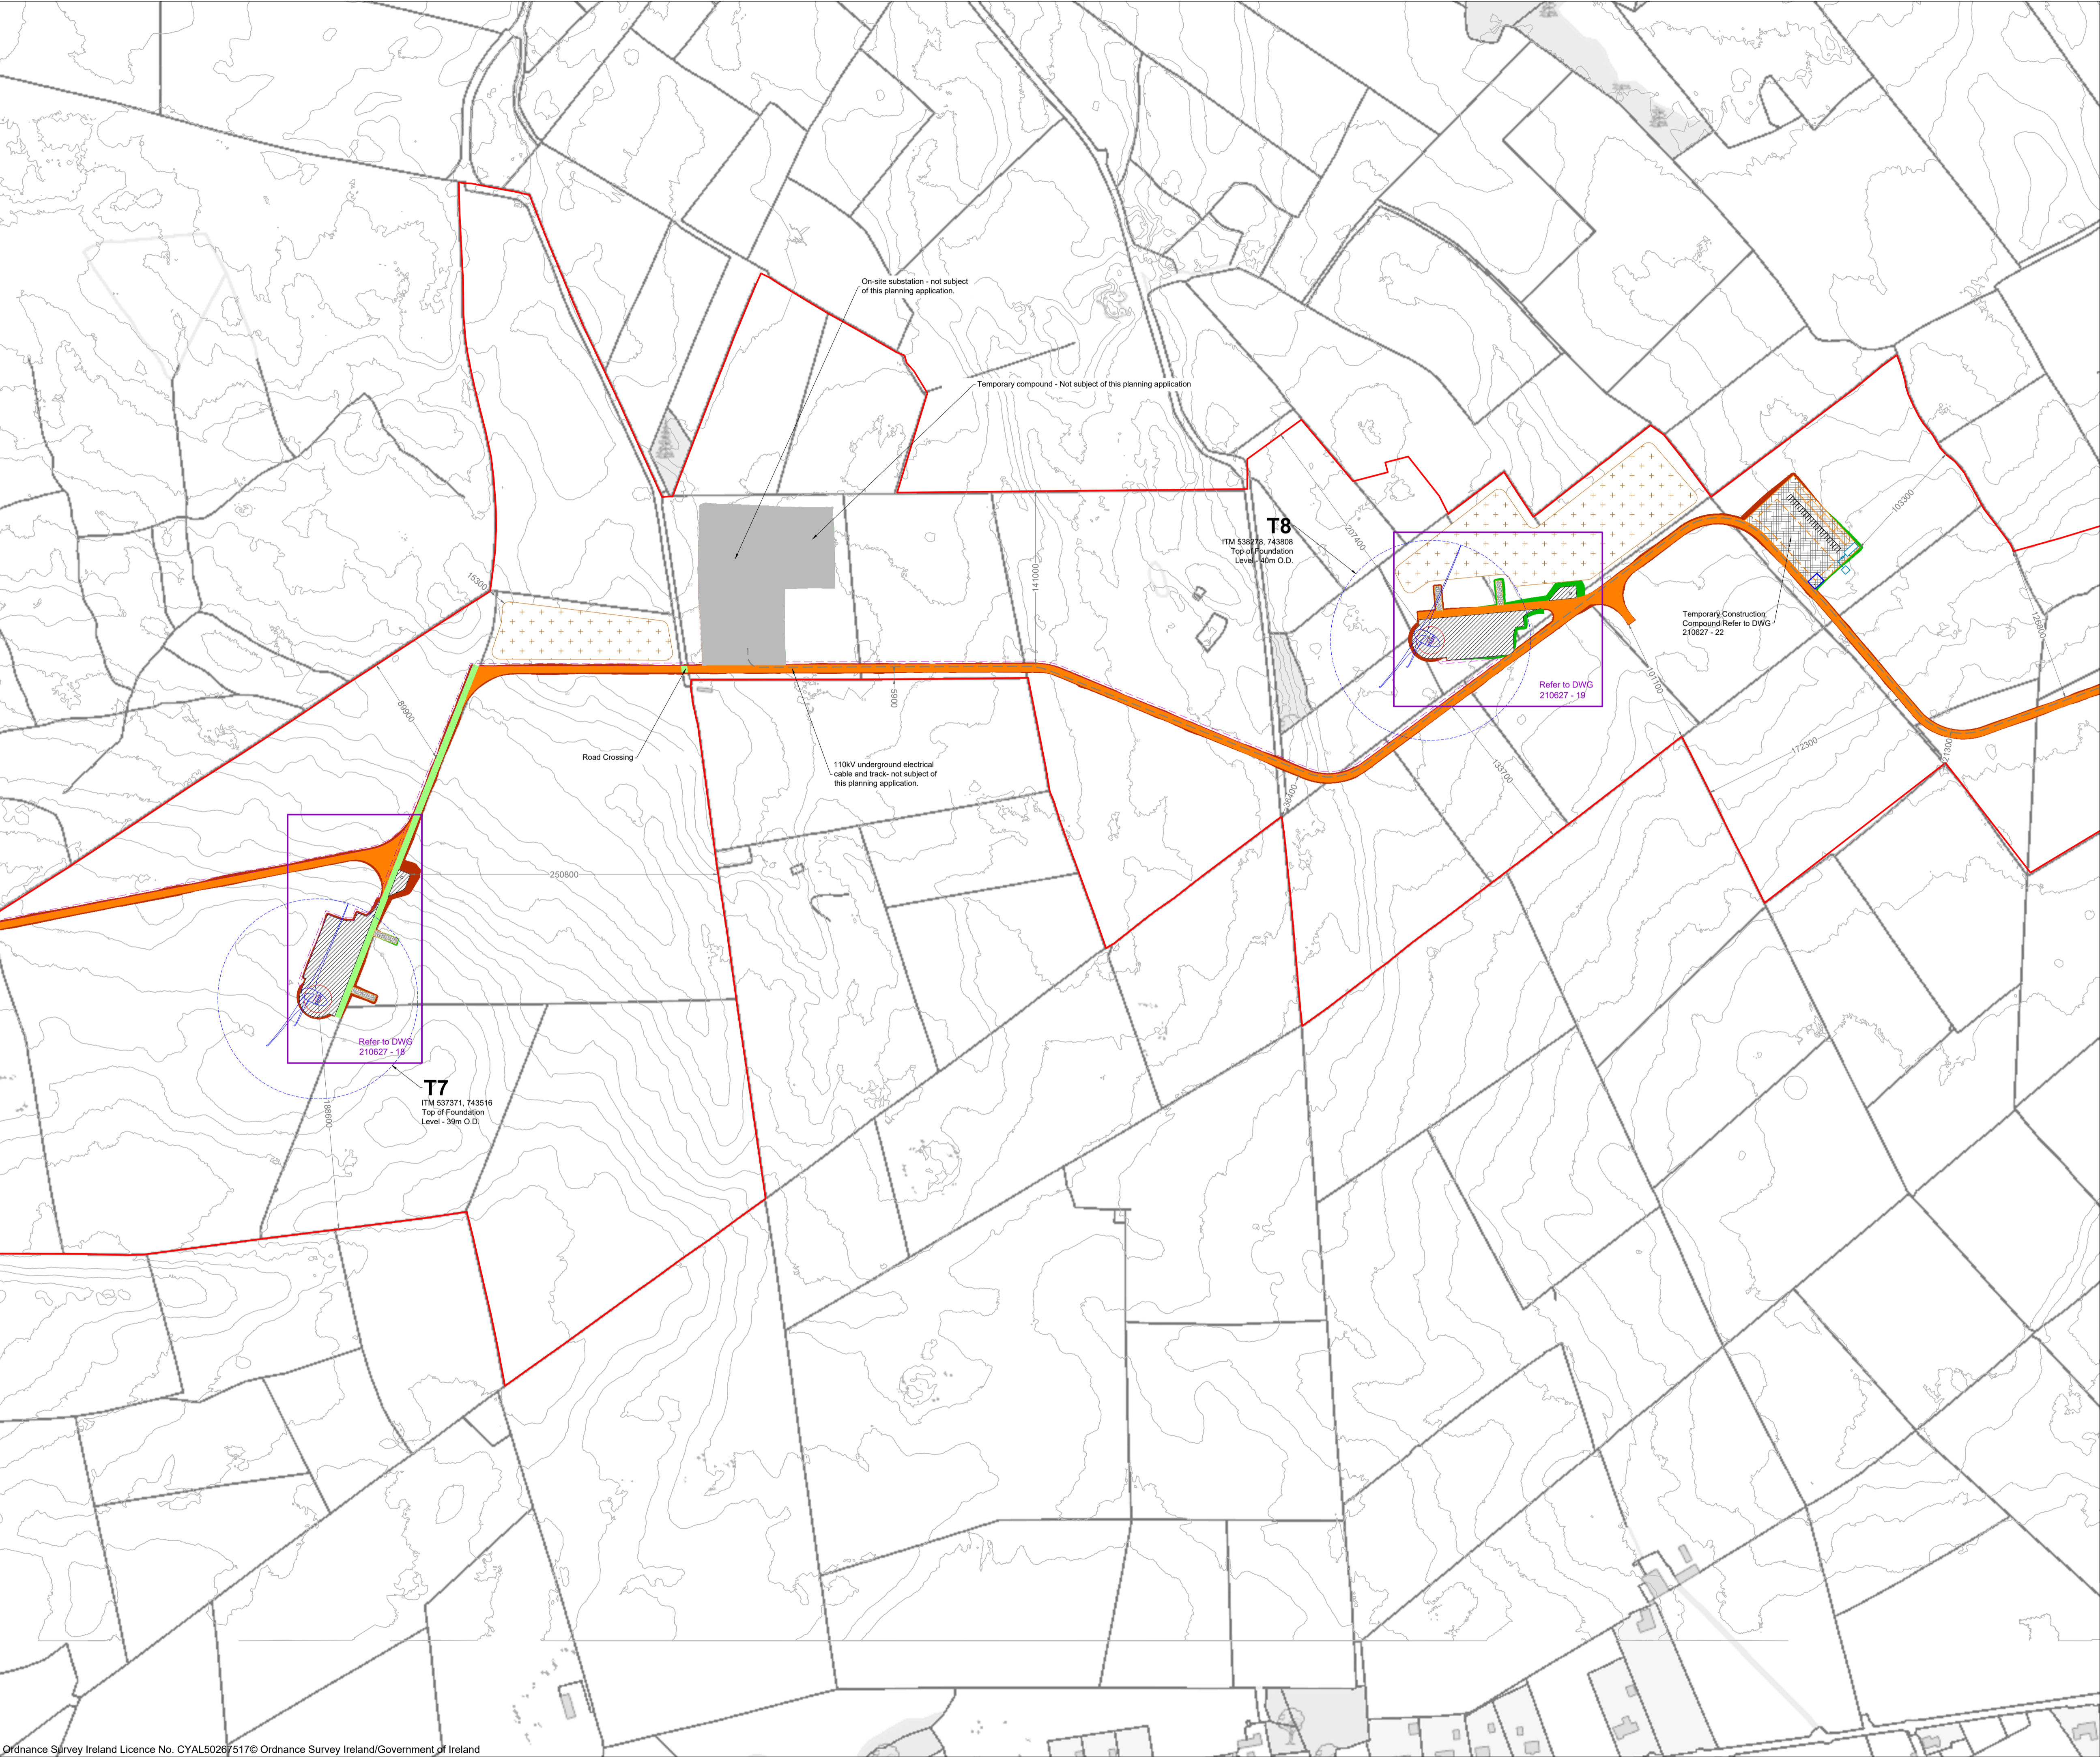

- Project Design Drawing Notes**
1. Drawings issued are for planning application purposes only.
 2. Drawings not to be used for construction/contract conditions.
 3. Copyright, all rights reserved. No part herewith may be copied or reproduced partially or wholly in any form whatsoever without the prior notice of the copyright owner McCarthy Keville O'Sullivan.
 4. Do not scale off this drawing. Figured metric dimensions only should be taken off this drawing.
 5. All contractors, whether main or sub-contractors, must visit the site and are responsible for taking and checking any and all dimensions and levels that relate to the works.
 6. The use of or reliance upon this drawing shall be deemed to be acceptance of these conditions of use unless otherwise agreed in writing, such written agreement to be sought from and issued by the copyright holder to the use or reliance upon this drawing.
 7. Layout plans show Turbine rotor diameter as per turbine drawing.
 8. Final levels may vary depending on local ground conditions.


- Drawing Legend**
- Planning Application Boundary
 - Existing Road to be Upgraded
 - Proposed Road
 - Electrical Cabling Route
 - Soft Levelled Area
 - Hardstand/Turbine Assembly Area
 - Turbine Foundation
 - Turbine Sweep Area
 - Spoil Management Area
 - Cut
 - Fill
 - Grid Connection Footprint Subject to separate S.182A Planning Application

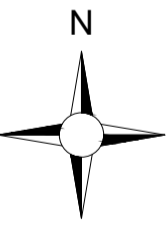


PROJECT TITLE: Laurclavagh Renewable Energy Development, Co. Galway		
DRAWING TITLE: Site Layout Plan Sheet 4 of 5		
PROJECT No.: 210627	DRAWING No.: 210627 - 10	SCALE: 1:2,500 @ A1
DRAWN BY: JOB	CHECKED BY: TH	DATE: 08.03.2024
		REVISION.: P01
OS SHEET No.: 2878, 2879, 2880, 2881, 2947, 2948, 2949, 2950, 3017, 3018, 3019, 3020, 3085, 3086, 3087, 3088		



Email: info@www.mkofireland.ie / Website: www.mkofireland.ie

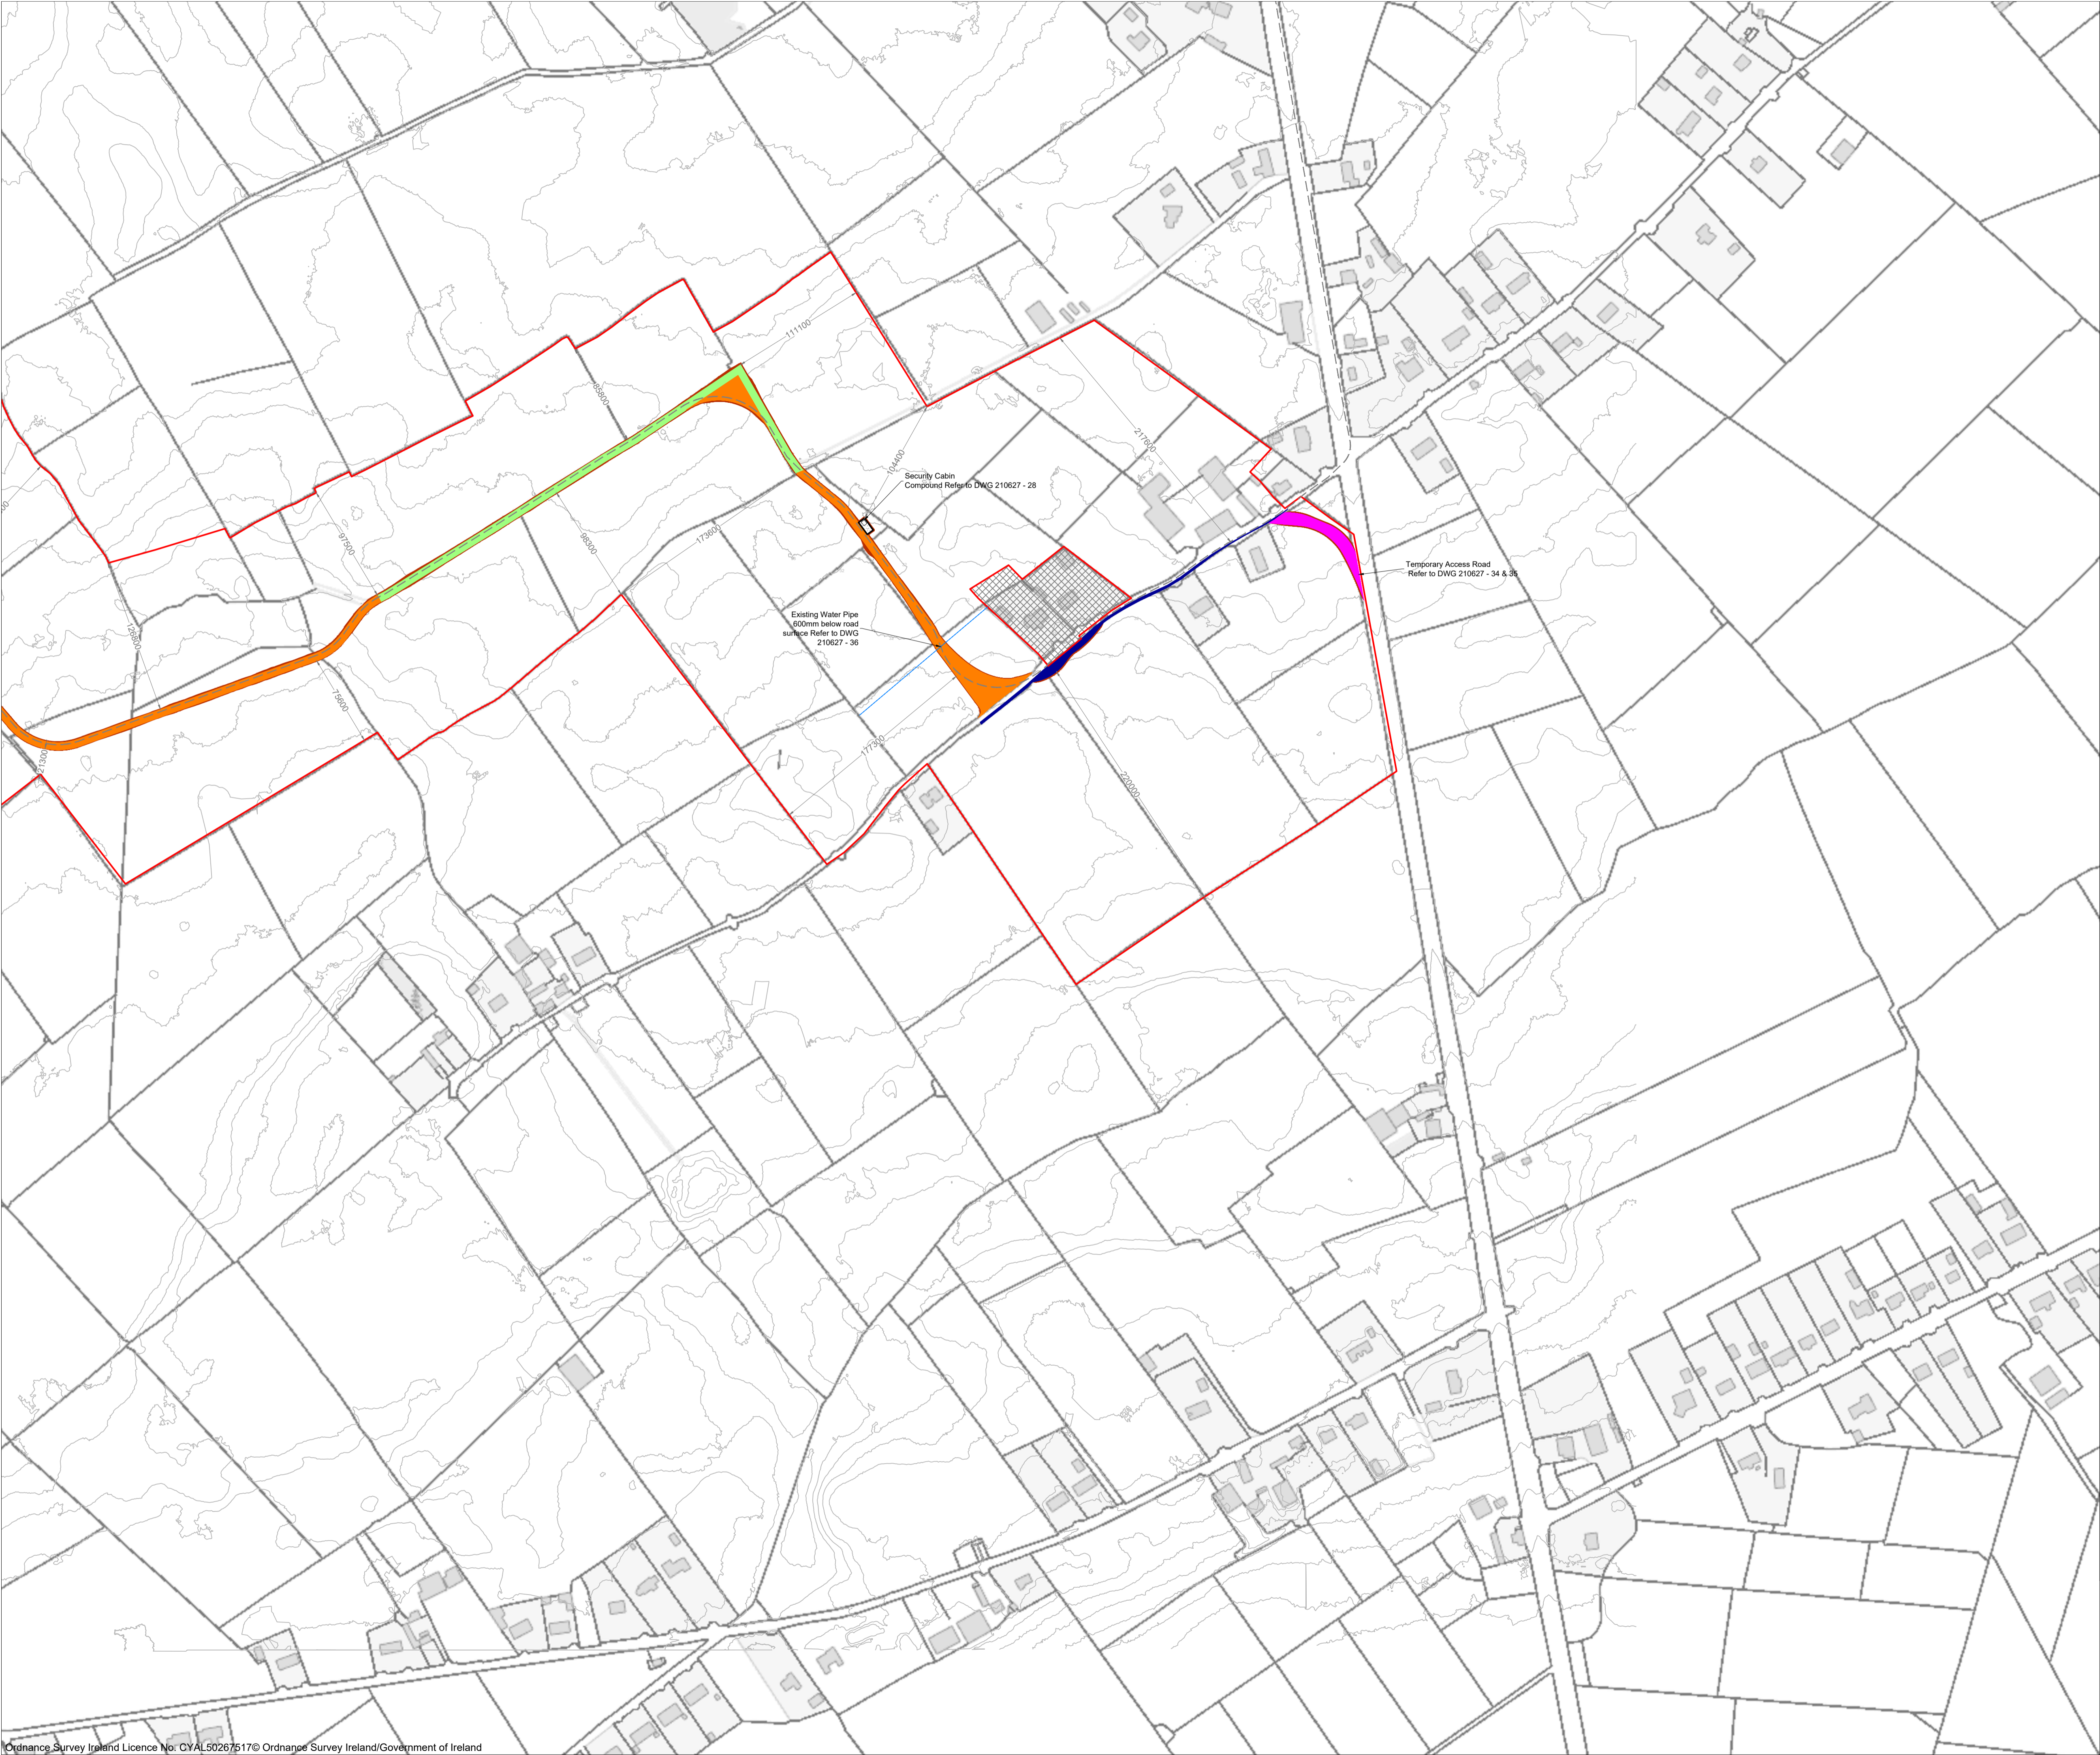

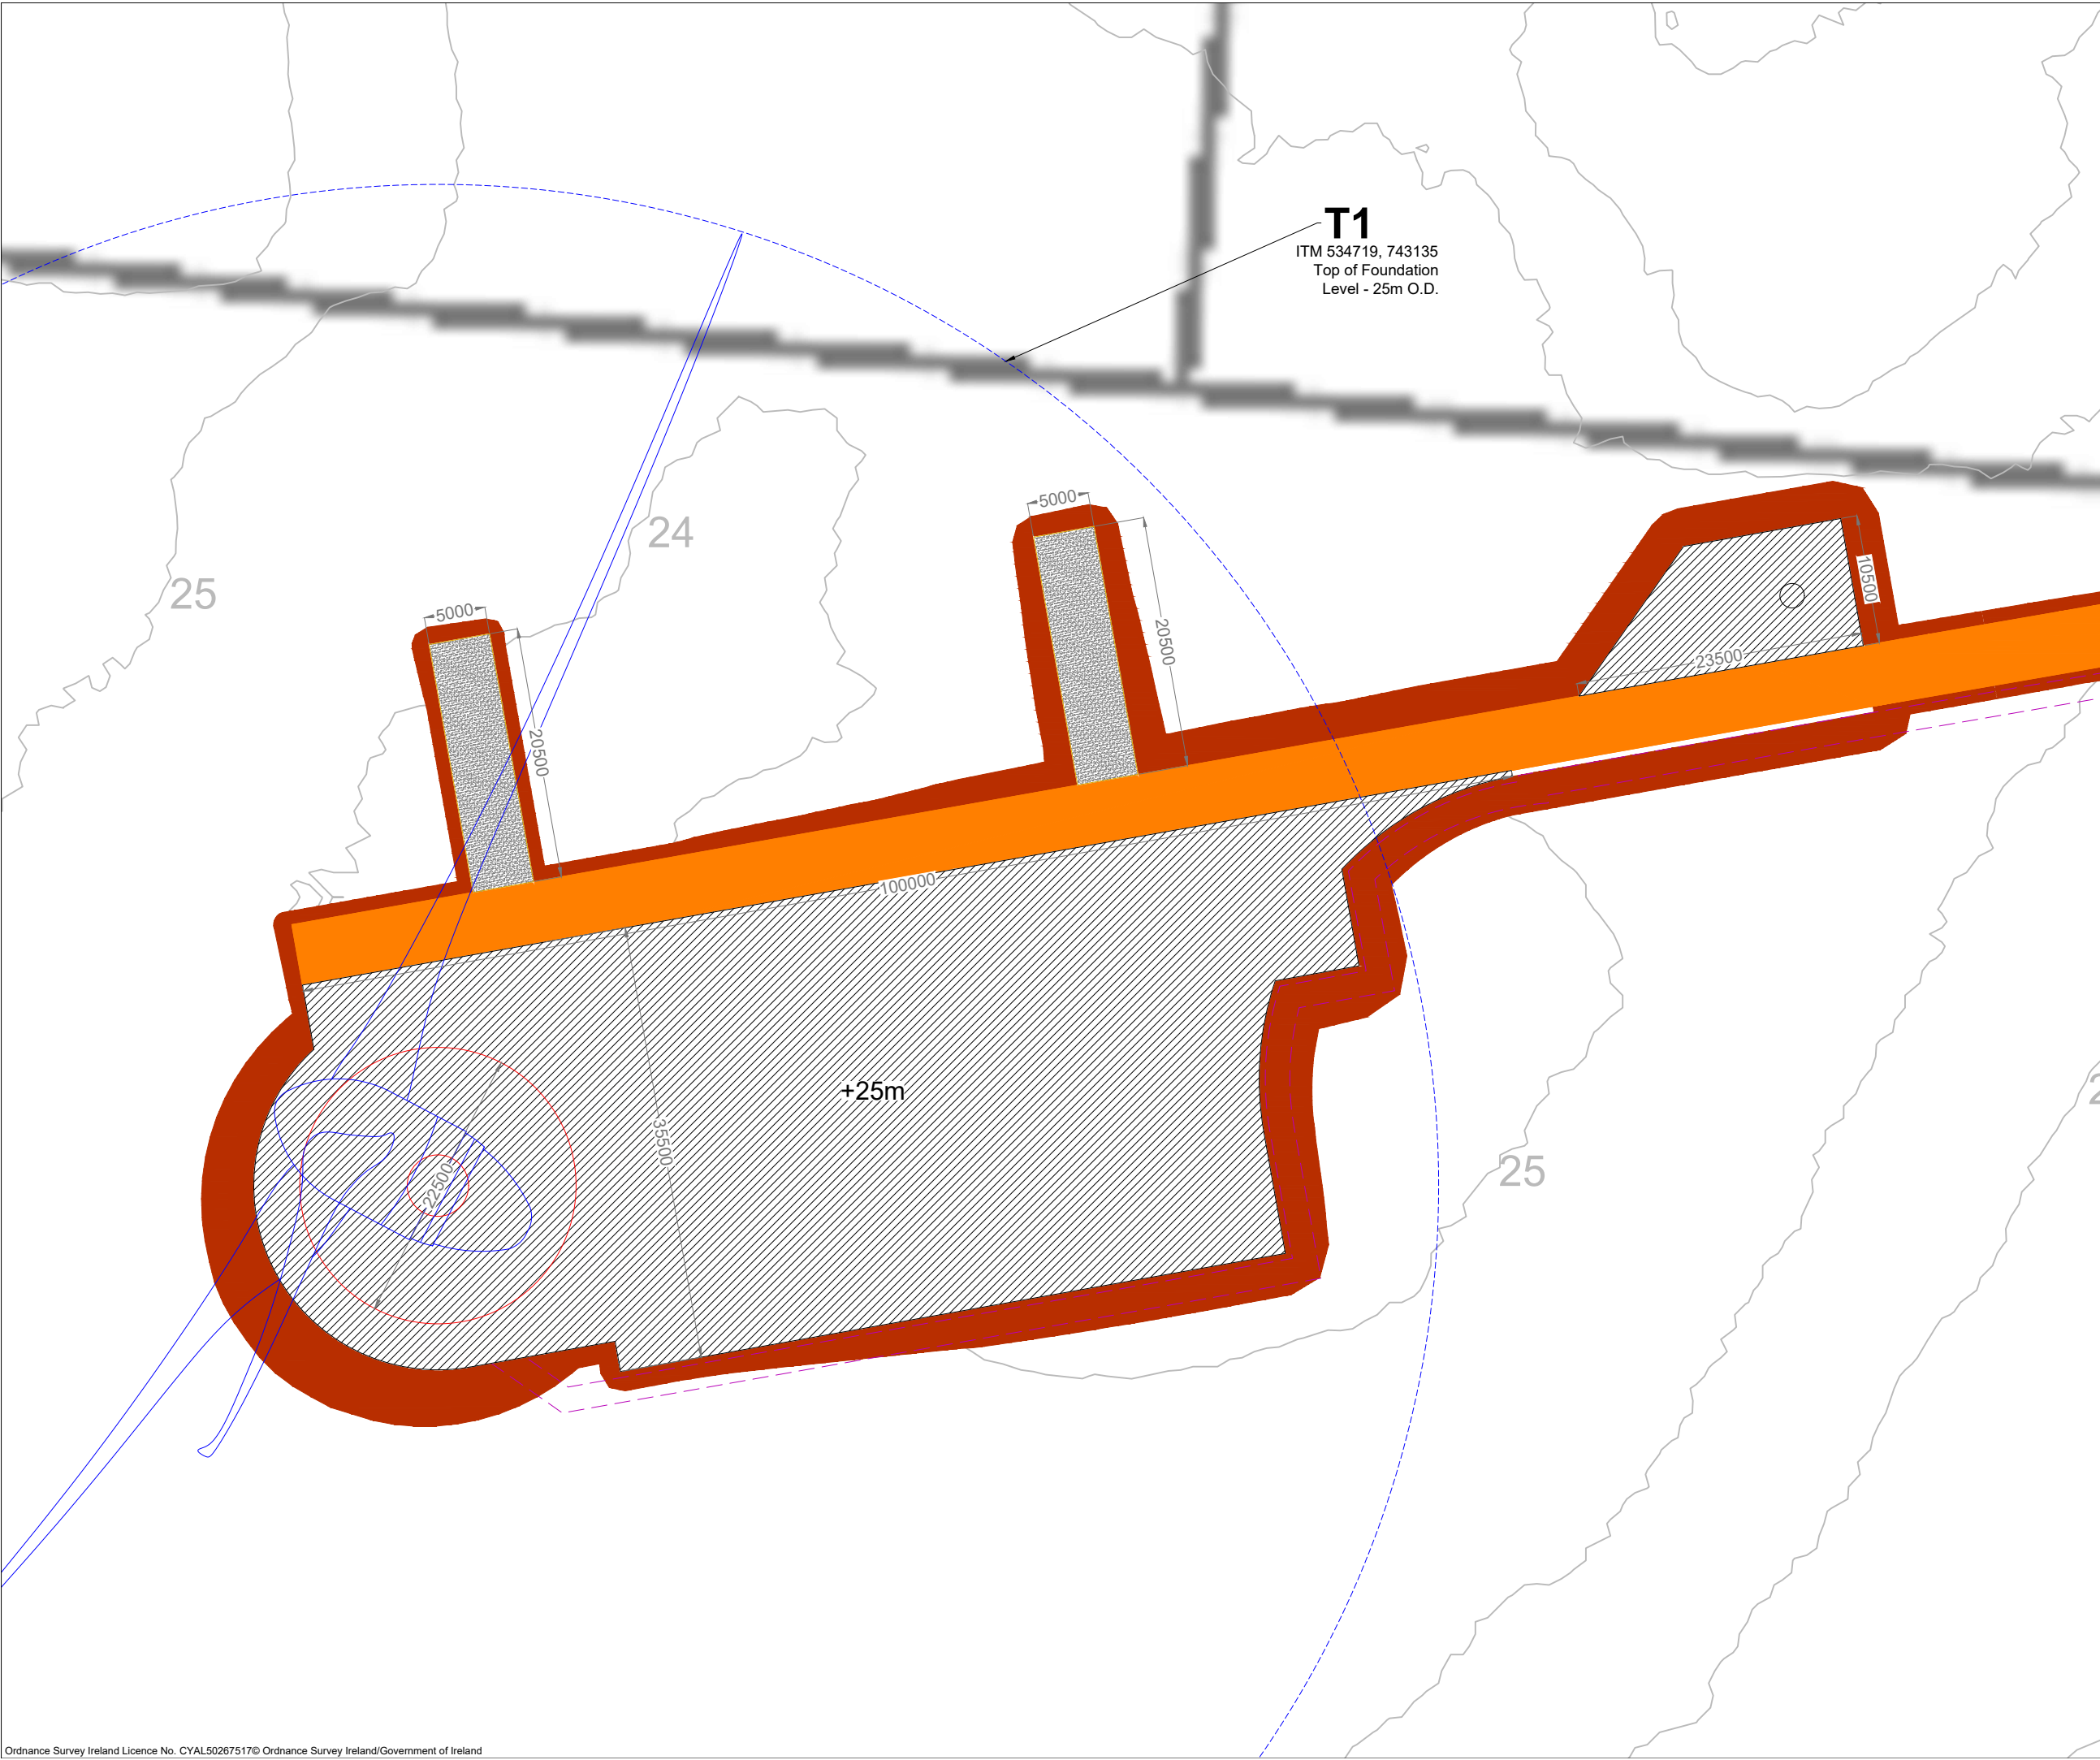

- Project Design Drawing Notes**
1. Drawings issued are for planning application purposes only.
 2. Drawings not to be used for construction/contract conditions.
 3. Copyright, all rights reserved. No part herewith may be copied or reproduced partially or wholly in any form whatsoever without the prior notice of the copyright owner McCarthy Keville O'Sullivan.
 4. Do not scale off this drawing. Figured metric dimensions only should be taken off this drawing.
 5. All contractors, whether main or sub-contractors, must visit the site and are responsible for taking and checking any and all dimensions and levels that relate to the works.
 6. The use of or reliance upon this drawing shall be deemed to be acceptance of these conditions of use unless otherwise agreed in writing, such written agreement to be sought from and issued by the copyright holder to the use or reliance upon this drawing.
 7. Layout plans show Turbine rotor diameter as per turbine drawing.
 8. Final levels may vary depending on local ground conditions.

Drawing Legend


- Proposed Road
- Electrical Cabling Route
- Soft Levelled Area
- Hardstand/Turbine Assembly Area
- Turbine Foundation
- Turbine Sweep Area
- Cut
- Fill



PROJECT TITLE: Laurclavagh Renewable Energy Development, Co. Galway			
DRAWING TITLE: Turbine 1 Layout Sheet			
PROJECT No.: 210627	DRAWING No.: 210627 - 12	SCALE: 1:500 @ A3	
DRAWN BY: JOB	CHECKED BY: TH	DATE: 08.03.2024	REVISION: P01
OS SHEET No.: 2878, 2879, 2880, 2881, 2947, 2948, 2949, 2950, 3017, 3018, 3019, 3020, 3085, 3086, 3087, 3088			



Email: info@www.mkoireland.ie / Website: www.mkoireland.ie

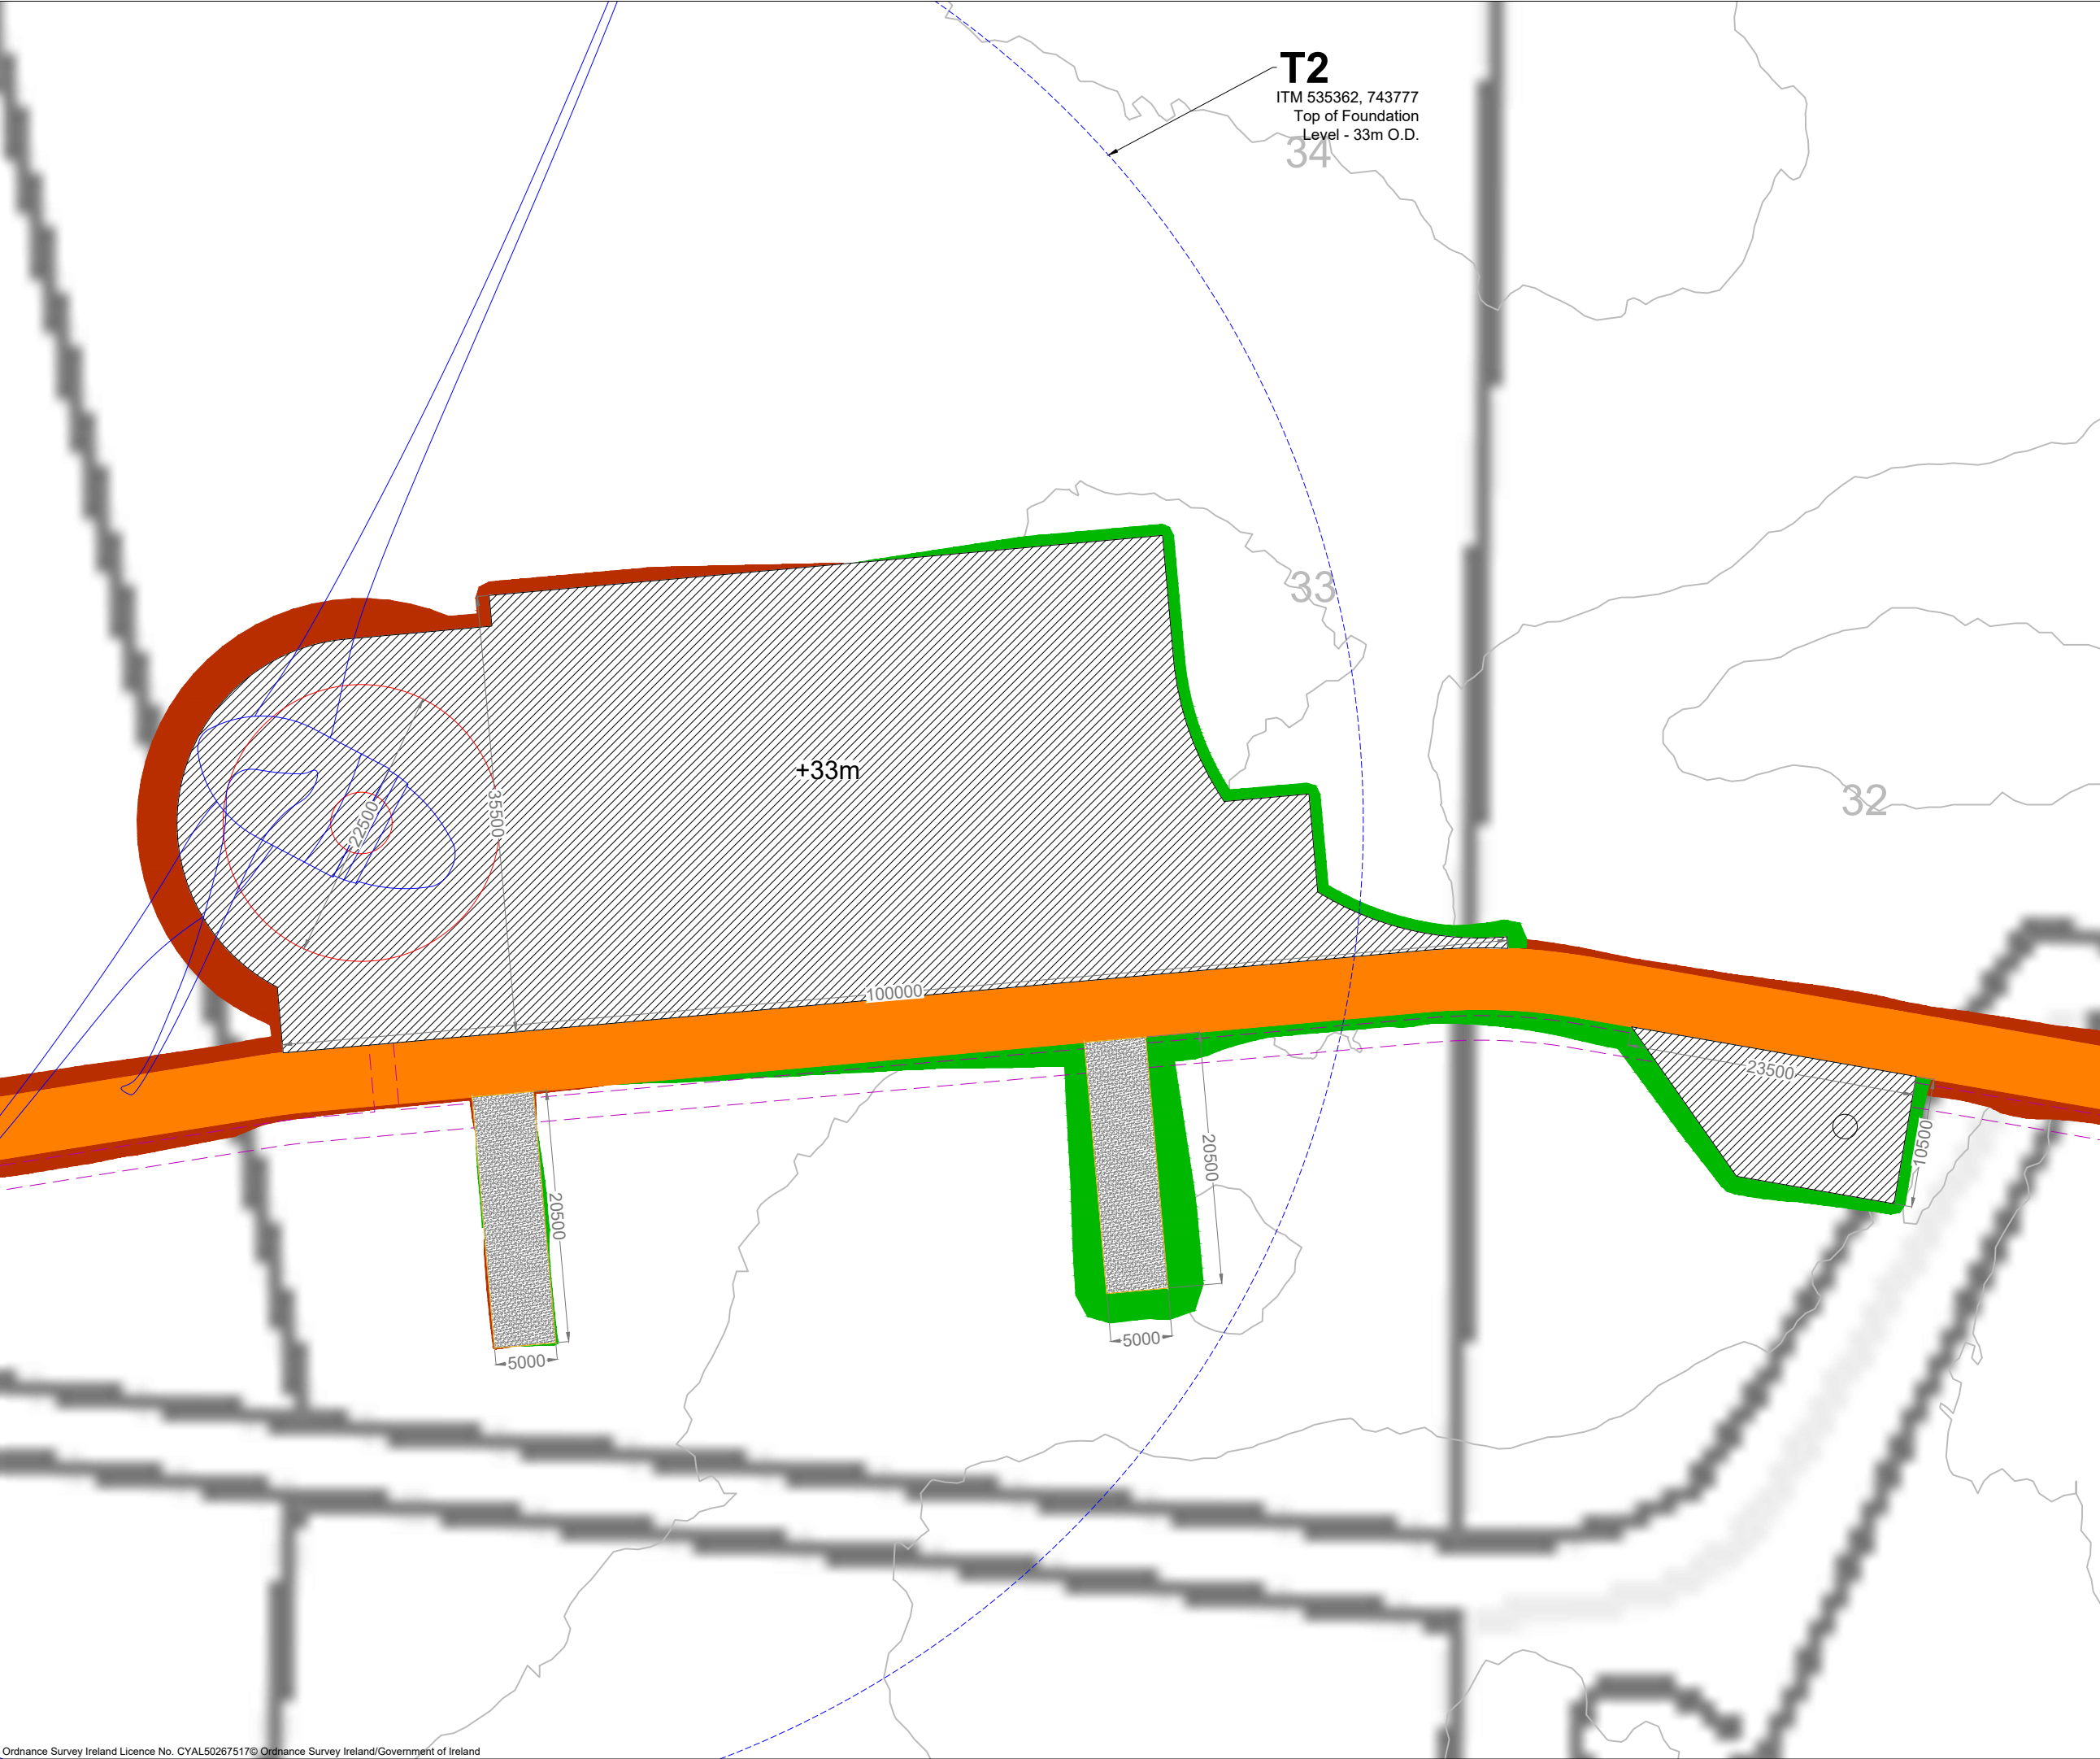

Project Design Drawing Notes

1. Drawings issued are for planning application purposes only.
2. Drawings not to be used for construction/contract conditions.
3. Copyright, all rights reserved. No part herewith may be copied or reproduced partially or wholly in any form whatsoever without the prior notice of the copyright owner McCarthy Keville O'Sullivan.
4. Do not scale off this drawing. Figured metric dimensions only should be taken off this drawing.
5. All contractors, whether main or sub-contractors, must visit the site and are responsible for taking and checking any and all dimensions and levels that relate to the works.
6. The use of or reliance upon this drawing shall be deemed to be acceptance of these conditions of use unless otherwise agreed in writing, such written agreement to be sought from and issued by the copyright holder to the use or reliance upon this drawing.
7. Layout plans show Turbine rotor diameter as per turbine drawing.
8. Final levels may vary depending on local ground conditions.

Drawing Legend

	Proposed Road
	Electrical Cabling Route
	Soft Levelled Area
	Hardstand/Turbine Assembly Area
	Turbine Foundation
	Turbine Sweep Area
	Cut
	Fill



PROJECT TITLE: Laurclavagh Renewable Energy Development, Co. Galway			
DRAWING TITLE: Turbine 2 Layout Sheet			
PROJECT No.: 210627	DRAWING No.: 210627 - 13	SCALE: 1:500 @ A3	
DRAWN BY: JOB	CHECKED BY: TH	DATE: 08.03.2024	REVISION.: P01
OS SHEET No.: 2878, 2879, 2880, 2881, 2947, 2948, 2949, 2950, 3017, 3018, 3019, 3020, 3085, 3086, 3087, 3088			



Email: info@www.mkoireland.ie /Website: www.mkoireland.ie

Project Design Drawing Notes

1. Drawings issued are for planning application purposes only.

2. Drawings not to be used for construction/contract conditions.

3. Copyright, all rights reserved. No part herewith may be copied or reproduced partially or wholly in any form whatsoever without the prior notice of the copyright owner McCarthy Keville O'Sullivan.

4. Do not scale off this drawing. Figured metric dimensions only should be taken off this drawing.

5. All contractors, whether main or sub-contractors, must visit the site and are responsible for taking and checking any and all dimensions and levels that relate to the works.


6. The use of or reliance upon this drawing shall be deemed to be acceptance of these conditions of use unless otherwise agreed in writing, such written agreement to be sought from and issued by the copyright holder to the use or reliance upon this drawing.

7. Layout plans show Turbine rotor diameter as per turbine drawing.

8. Final levels may vary depending on local ground conditions.

Drawing Legend

- Proposed Road
- Electrical Cabling Route
- Soft Levelled Area
- Hardstand/Turbine Assembly Area
- Turbine Foundation
- Turbine Sweep Area
- Cut
- Fill

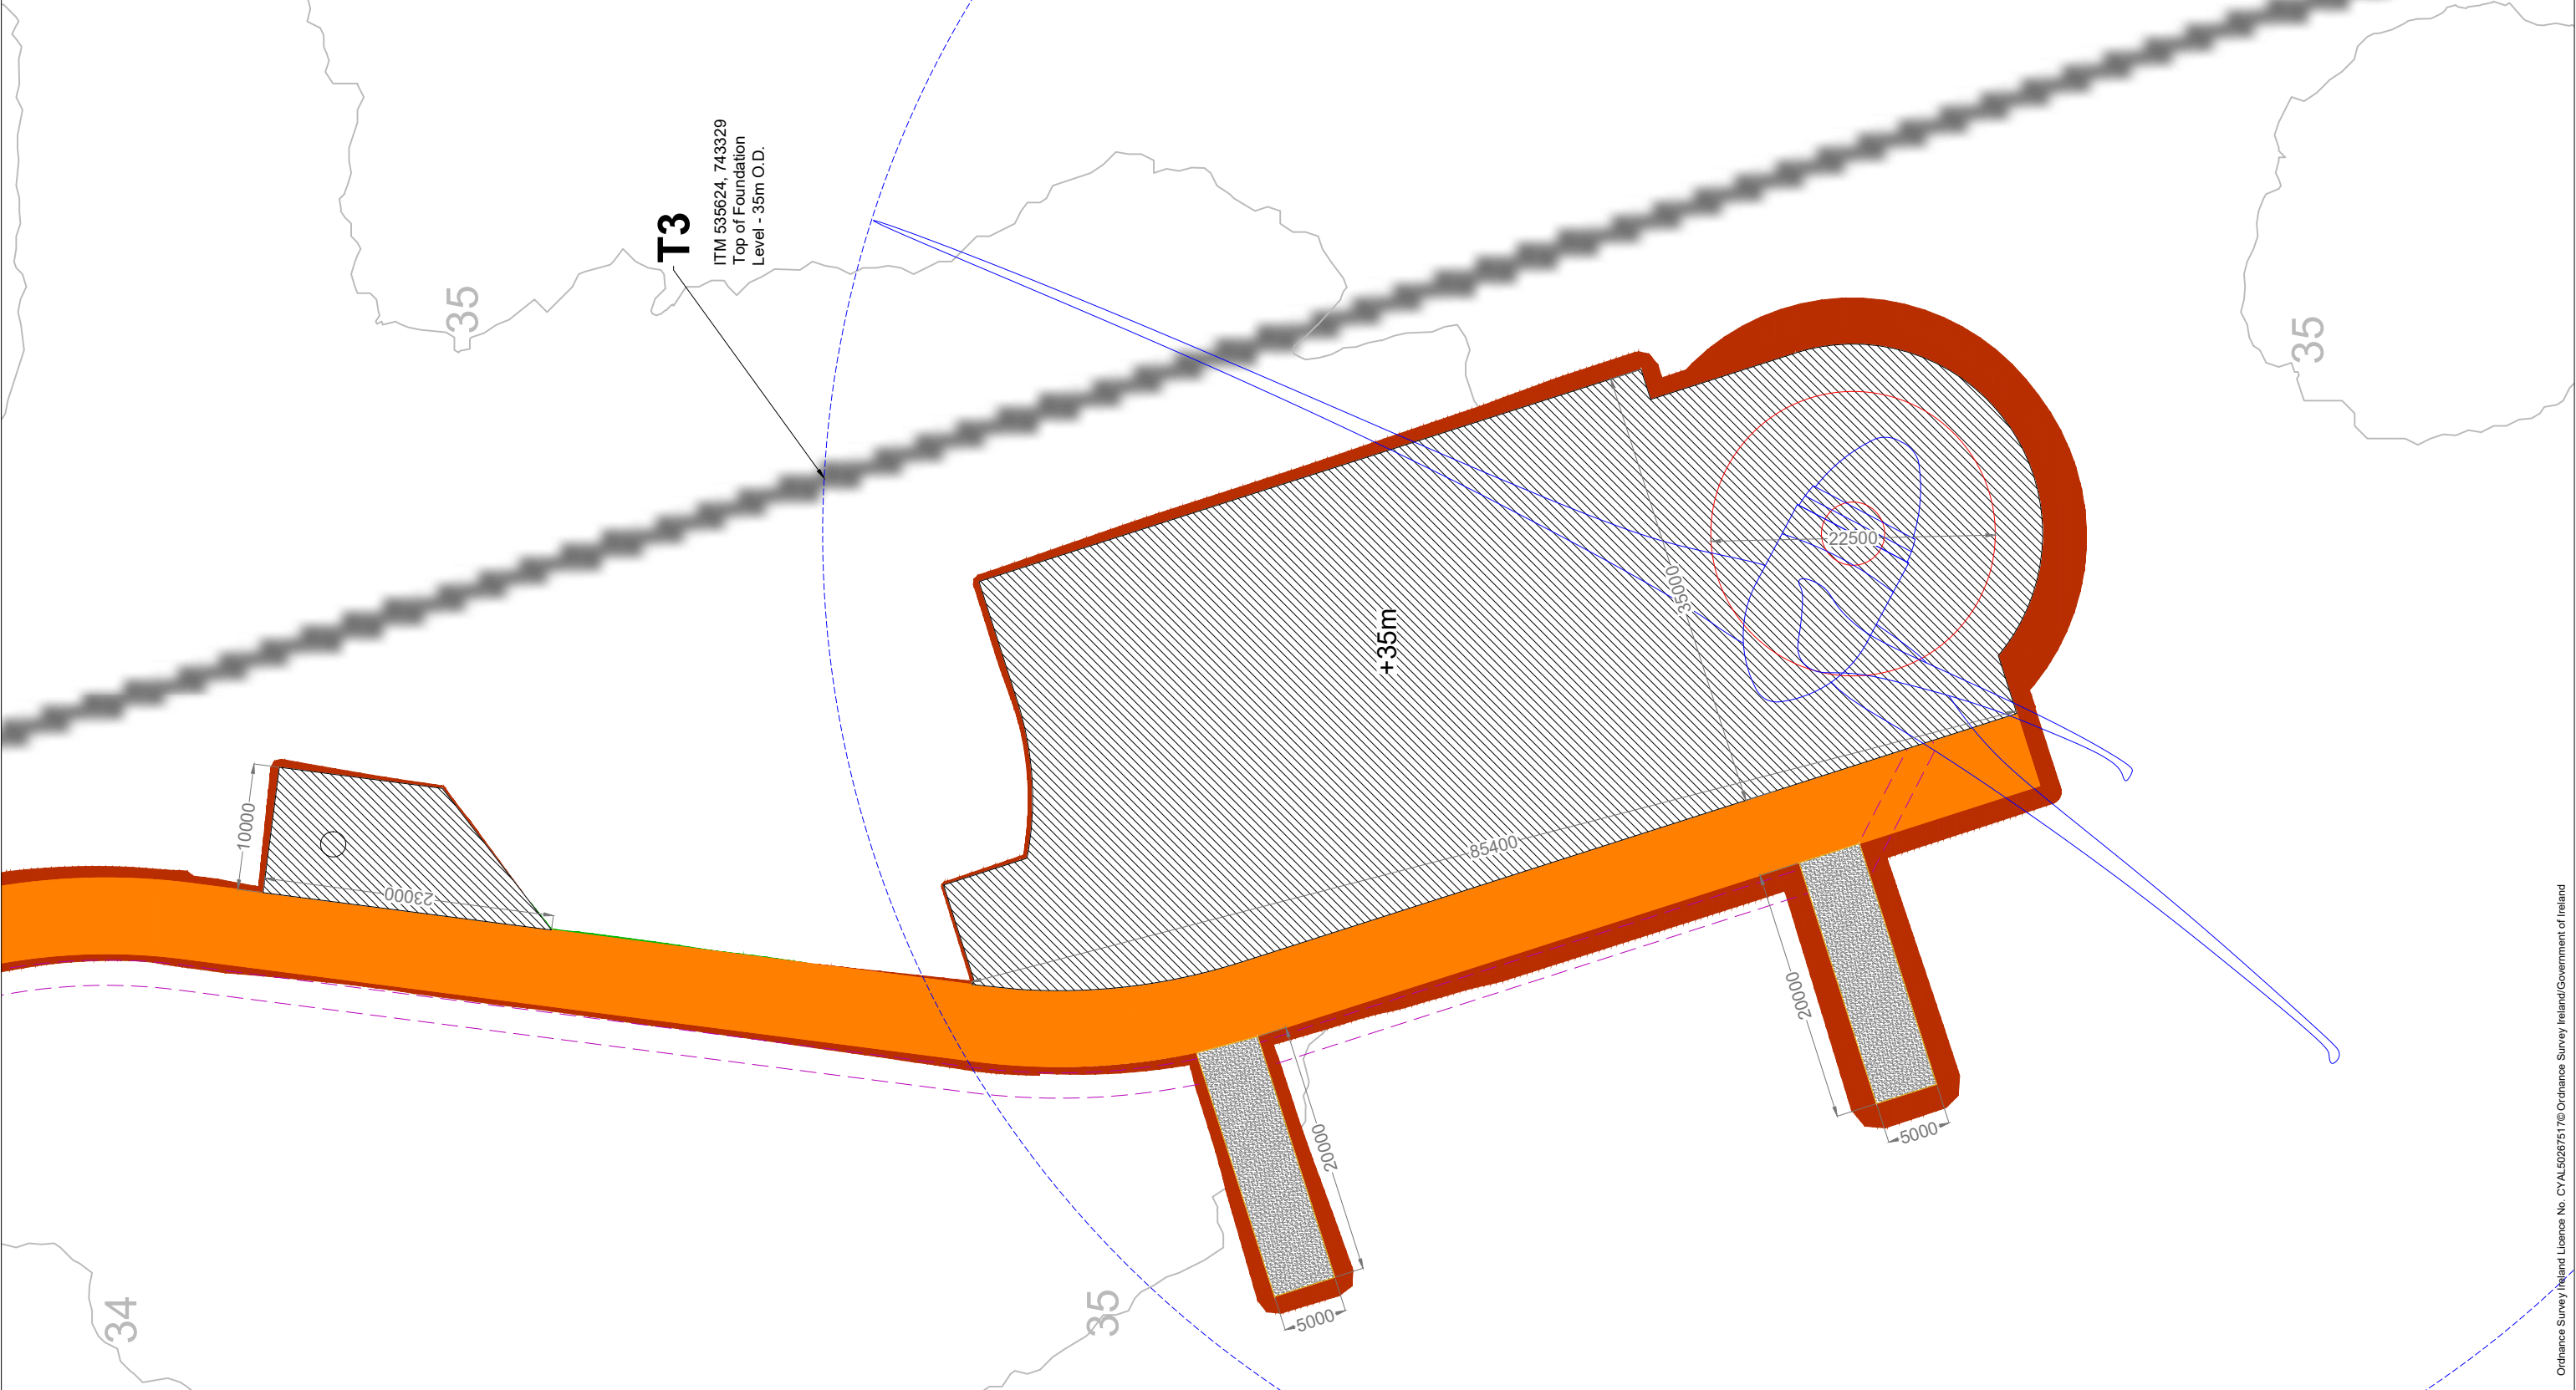

PROJECT TITLE:
Laurclavagh Renewable Energy Development, Co. Galway

DRAWING TITLE:

Turbine 3 Layout Sheet

PROJECT No.:	DRAWING No.:	SCALE:
210627	210627 - 14	1:500 @ A3
DRAWN BY: JOB	CHECKED DATE:	REVISION:
	TH	P01
OS SHEET No.:	2876, 2879, 2880, 2881, 2947, 2948, 2949, 2950, 3017, 3018, 3019, 3020, 3085, 3086, 3087, 3088	

Ordnance Survey Ireland Licence No. CYAL502675176 Ordnance Survey Ireland/Government of Ireland

Email: info@www.mkofireland.ie /Website: www.mkofireland.ie

Project Design Drawing Notes

1. Drawings issued are for planning application purposes only.

2. Drawings not to be used for construction/contract conditions.

3. Copyright, all rights reserved. No part herewith may be copied or reproduced partially or wholly in any form whatsoever without the prior notice of the copyright owner McCarthy Keville O'Sullivan.

4. Do not scale off this drawing. Figured metric dimensions only should be taken off this drawing.

5. All contractors, whether main or sub-contractors, must visit the site and are responsible for taking and checking any and all dimensions and levels that relate to the works.


6. The use of or reliance upon this drawing shall be deemed to be acceptance of these conditions of use unless otherwise agreed in writing, such written agreement to be sought from and issued by the copyright holder to the use or reliance upon this drawing.

7. Layout plans show Turbine rotor diameter as per turbine drawing.

8. Final levels may vary depending on local ground conditions.

Drawing Legend

- Proposed Road
- Electrical Cabling Route
- Soft Levelled Area
- Hardstand/Turbine Assembly Area
- Turbine Foundation
- Turbine Sweep Area
- Cut
- Fill

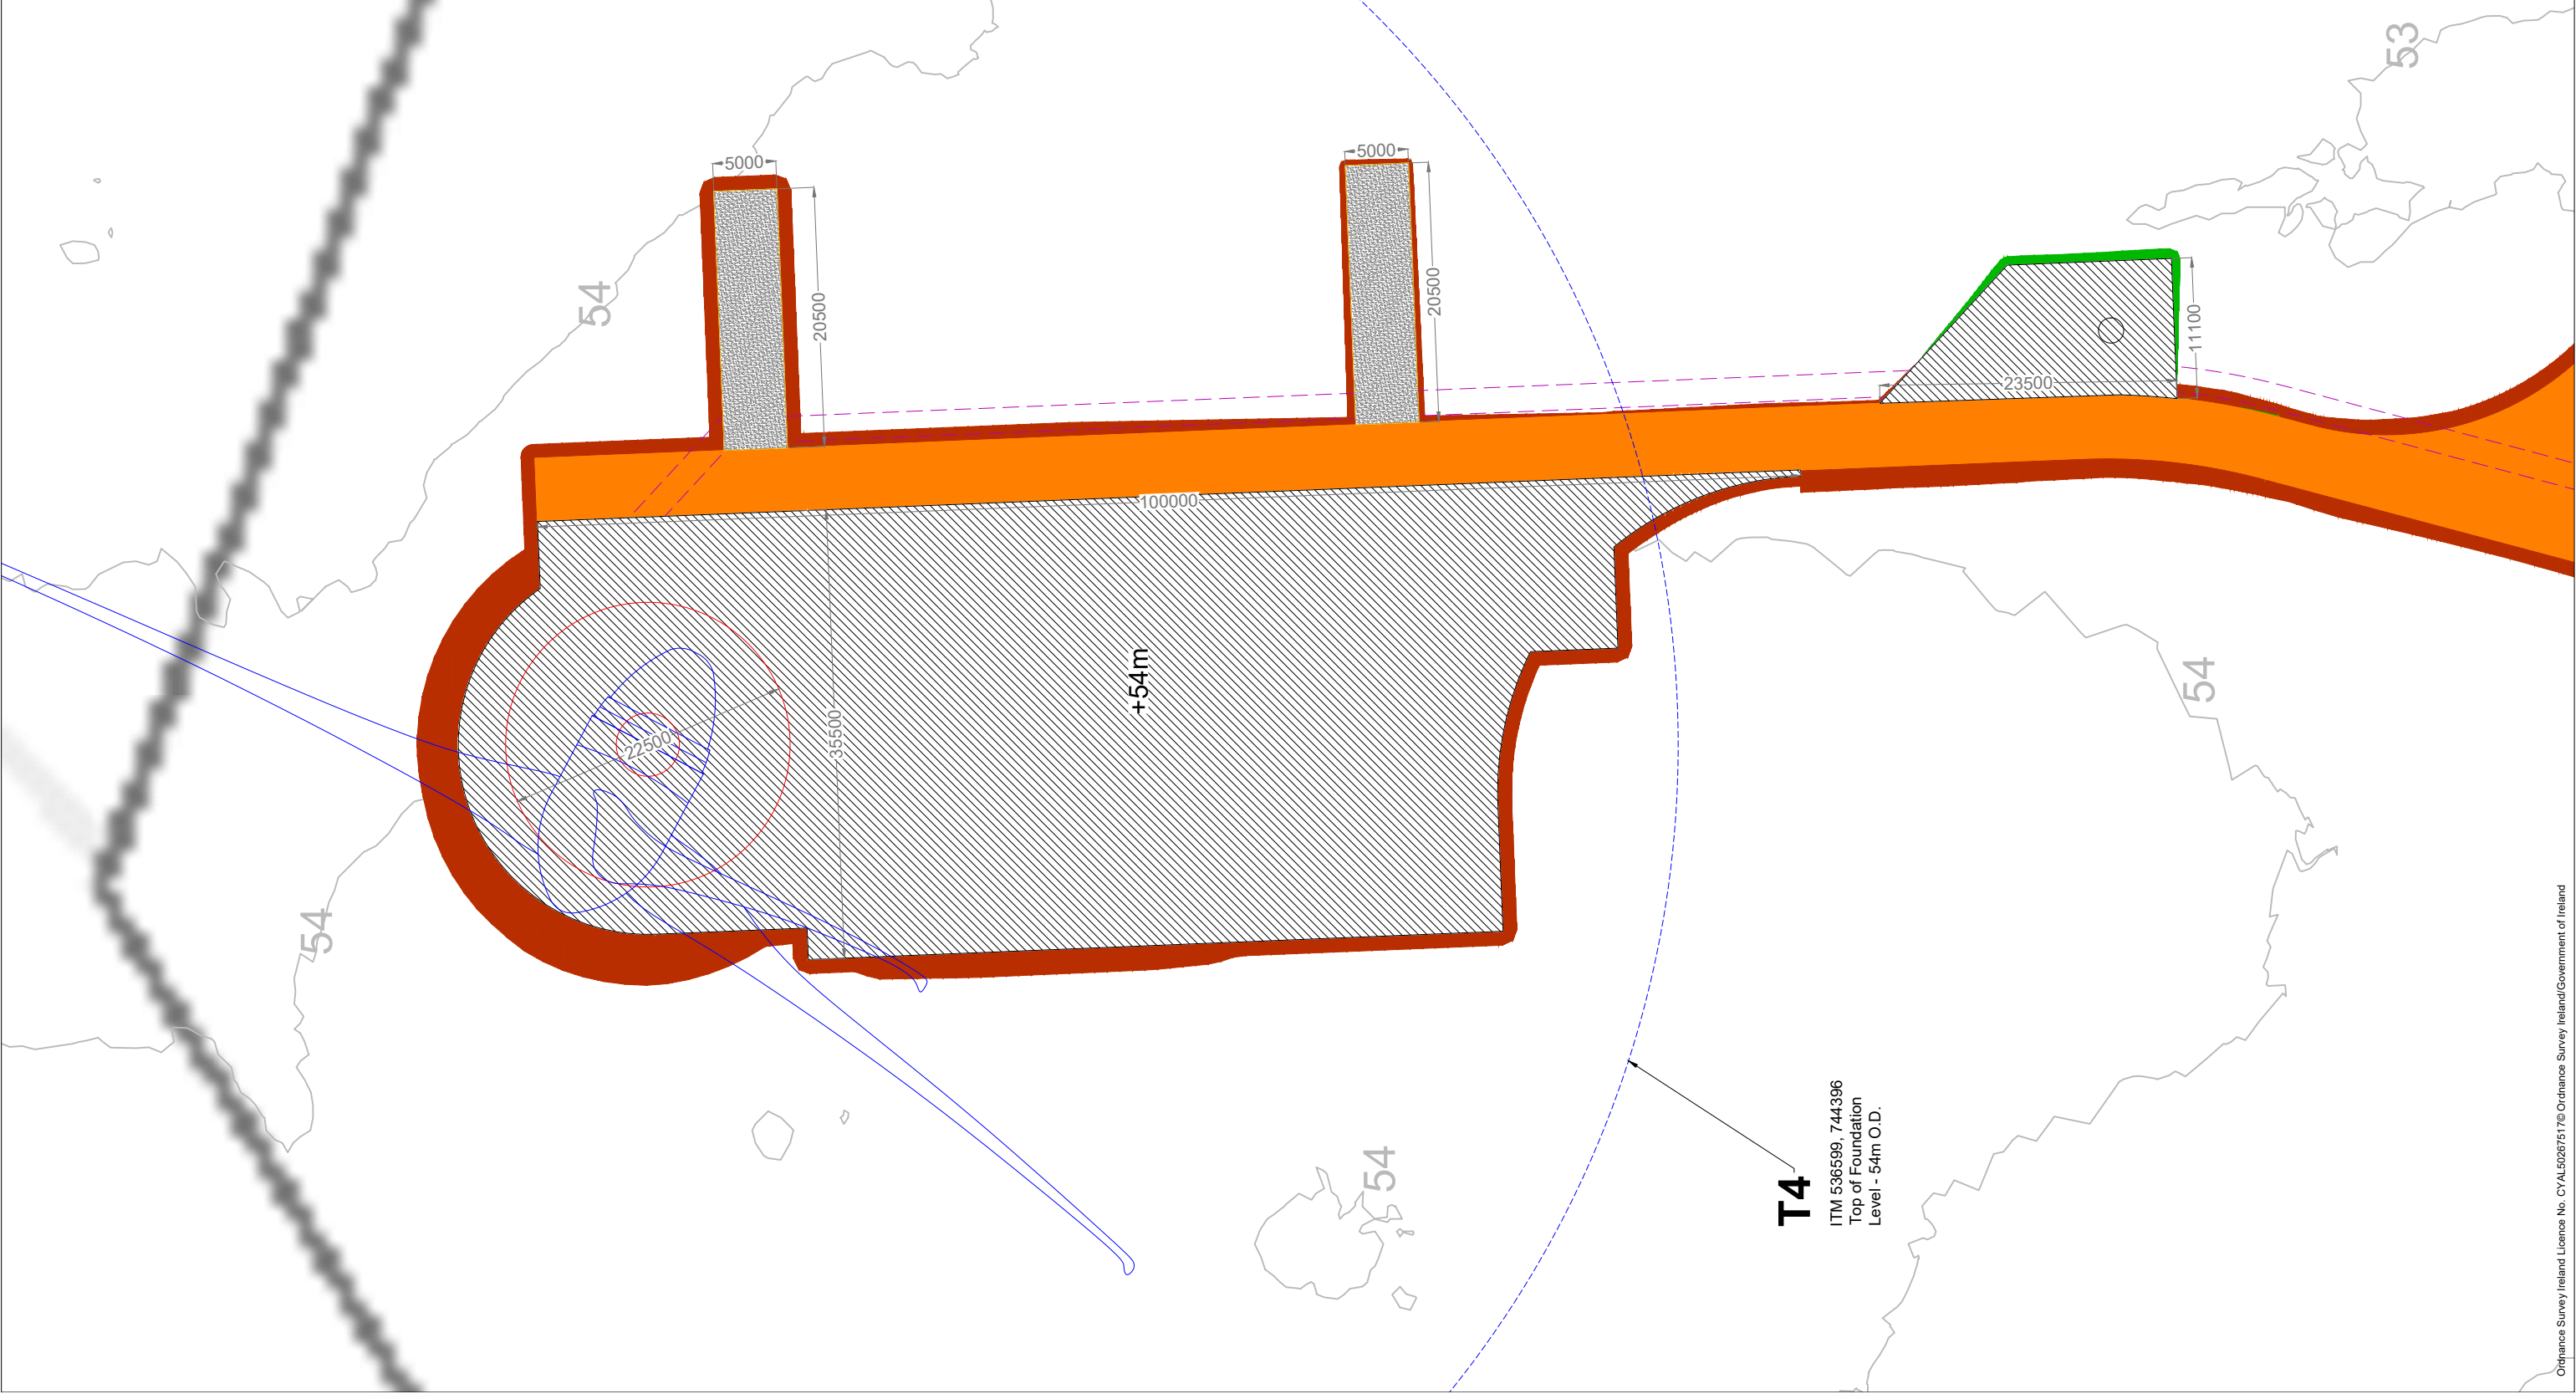


PROJECT TITLE:
Laurclavagh Renewable Energy Development, Co. Galway

DRAWING TITLE:

Turbine 4 Layout Sheet

PROJECT No.:	DRAWING No.:	SCALE:
210627	210627 - 15	1:500 @ A3
DRAWN BY: JOB	CHECKED DATE:	REVISION:
	TH	P01
OS SHEET No.:	2876, 2879, 2880, 2881, 2947, 2948, 2949, 2950, 3017, 3018, 3019, 3020, 3085, 3086, 3087, 3088	



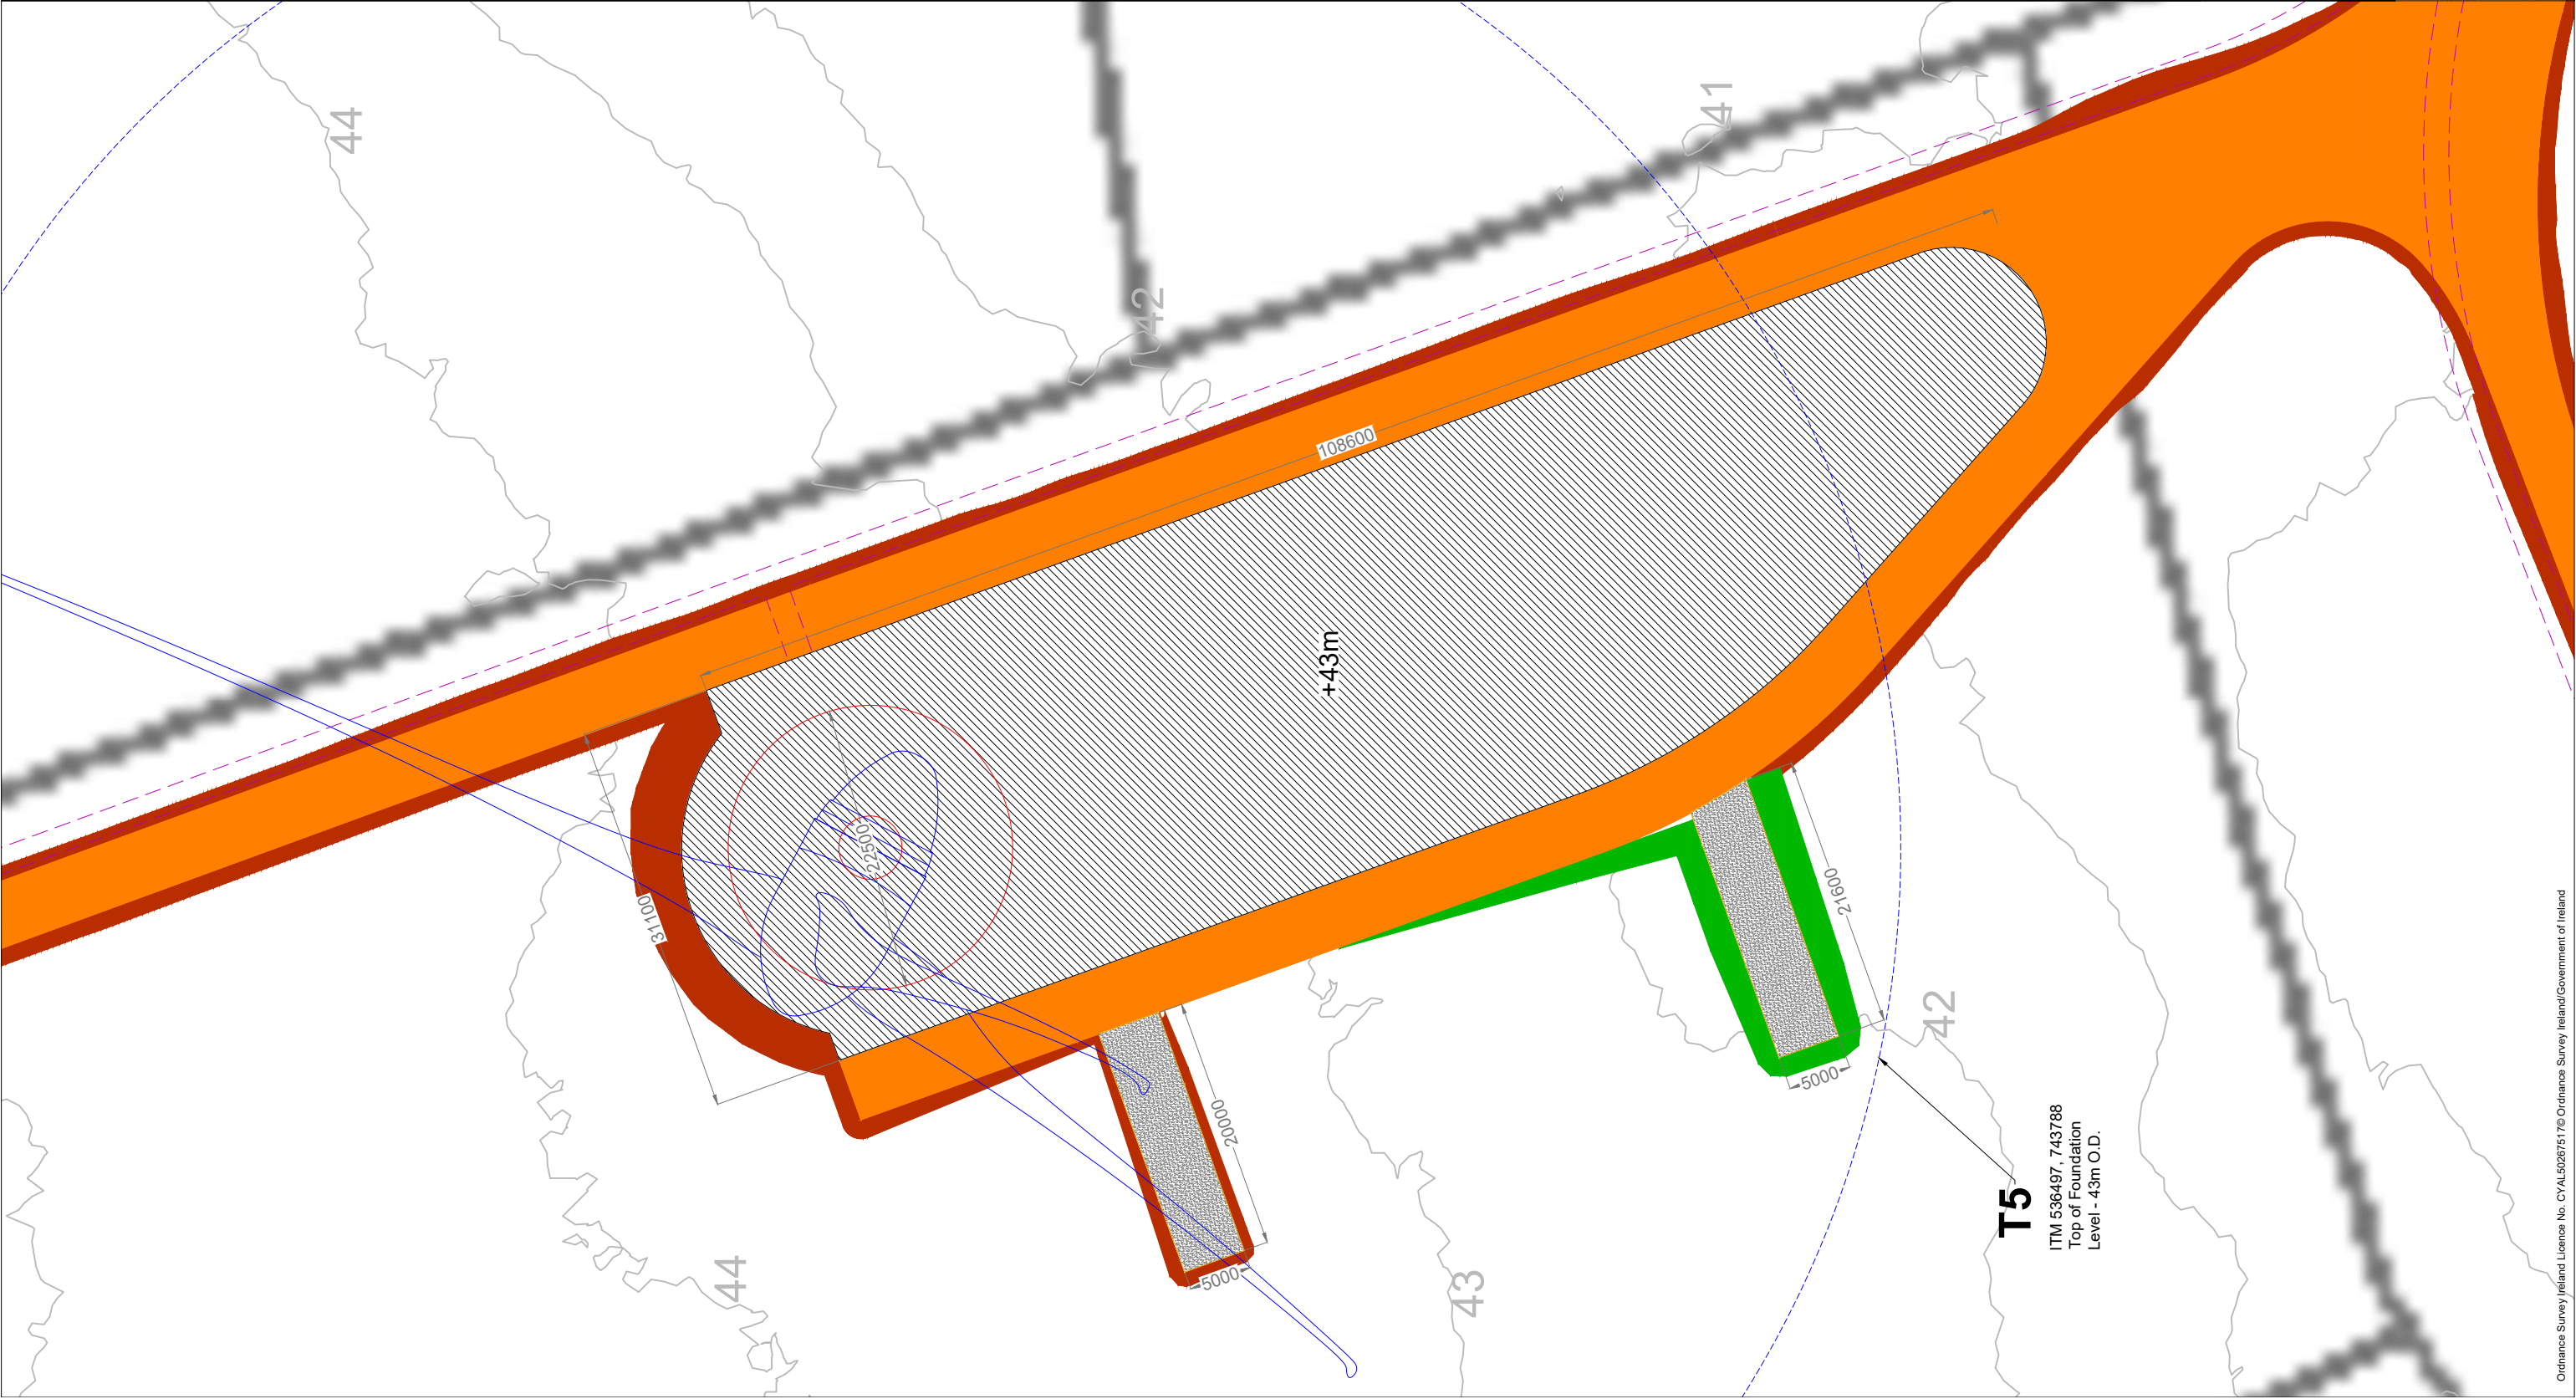

Project Design Drawing Notes

1. Drawings issued are for planning application purposes only.
2. Drawings not to be used for construction/contract conditions.
3. Copyright, all rights reserved. No part herewith may be copied or reproduced partially or wholly in any form whatsoever without the prior notice of the copyright owner McCarthy Keville O'Sullivan.
4. Do not scale off this drawing. Figured metric dimensions only should be taken off this drawing.
5. All contractors, whether main or sub-contractors, must visit the site and are responsible for taking and checking any and all dimensions and levels that relate to the works.
6. The use of or reliance upon this drawing shall be deemed to be acceptance of these conditions of use unless otherwise agreed in writing, such written agreement to be sought from and issued by the copyright holder to the use or reliance upon this drawing.
7. Layout plans show Turbine rotor diameter as per turbine drawing.
8. Final levels may vary depending on local ground conditions.

Drawing Legend

- Proposed Road
- Electrical Cabling Route
- Soft Levelled Area
- Hardstand/Turbine Assembly Area
- Turbine Foundation
- Turbine Sweep Area
- Cut
- Fill

PROJECT TITLE:
Laurclavagh Renewable Energy Development, Co. Galway


DRAWING TITLE:

Turbine 5 Layout Sheet

PROJECT No.:	DRAWING No.:	SCALE:
210627	210627 - 16	1:500 @ A3
DRAWN BY: JOB	CHECKED DATE:	REVISION:
	TH	P01
OS SHEET No.:	2876, 2879, 2880, 2881, 2947, 2948, 2949, 2950, 3017, 3018, 3019, 3020, 3085, 3086, 3087, 3088	

Ordnance Survey Ireland Licence No. CYAL502675176 Ordnance Survey Ireland/Government of Ireland

Email: info@www.mkofireland.ie / Website: www.mkofireland.ie

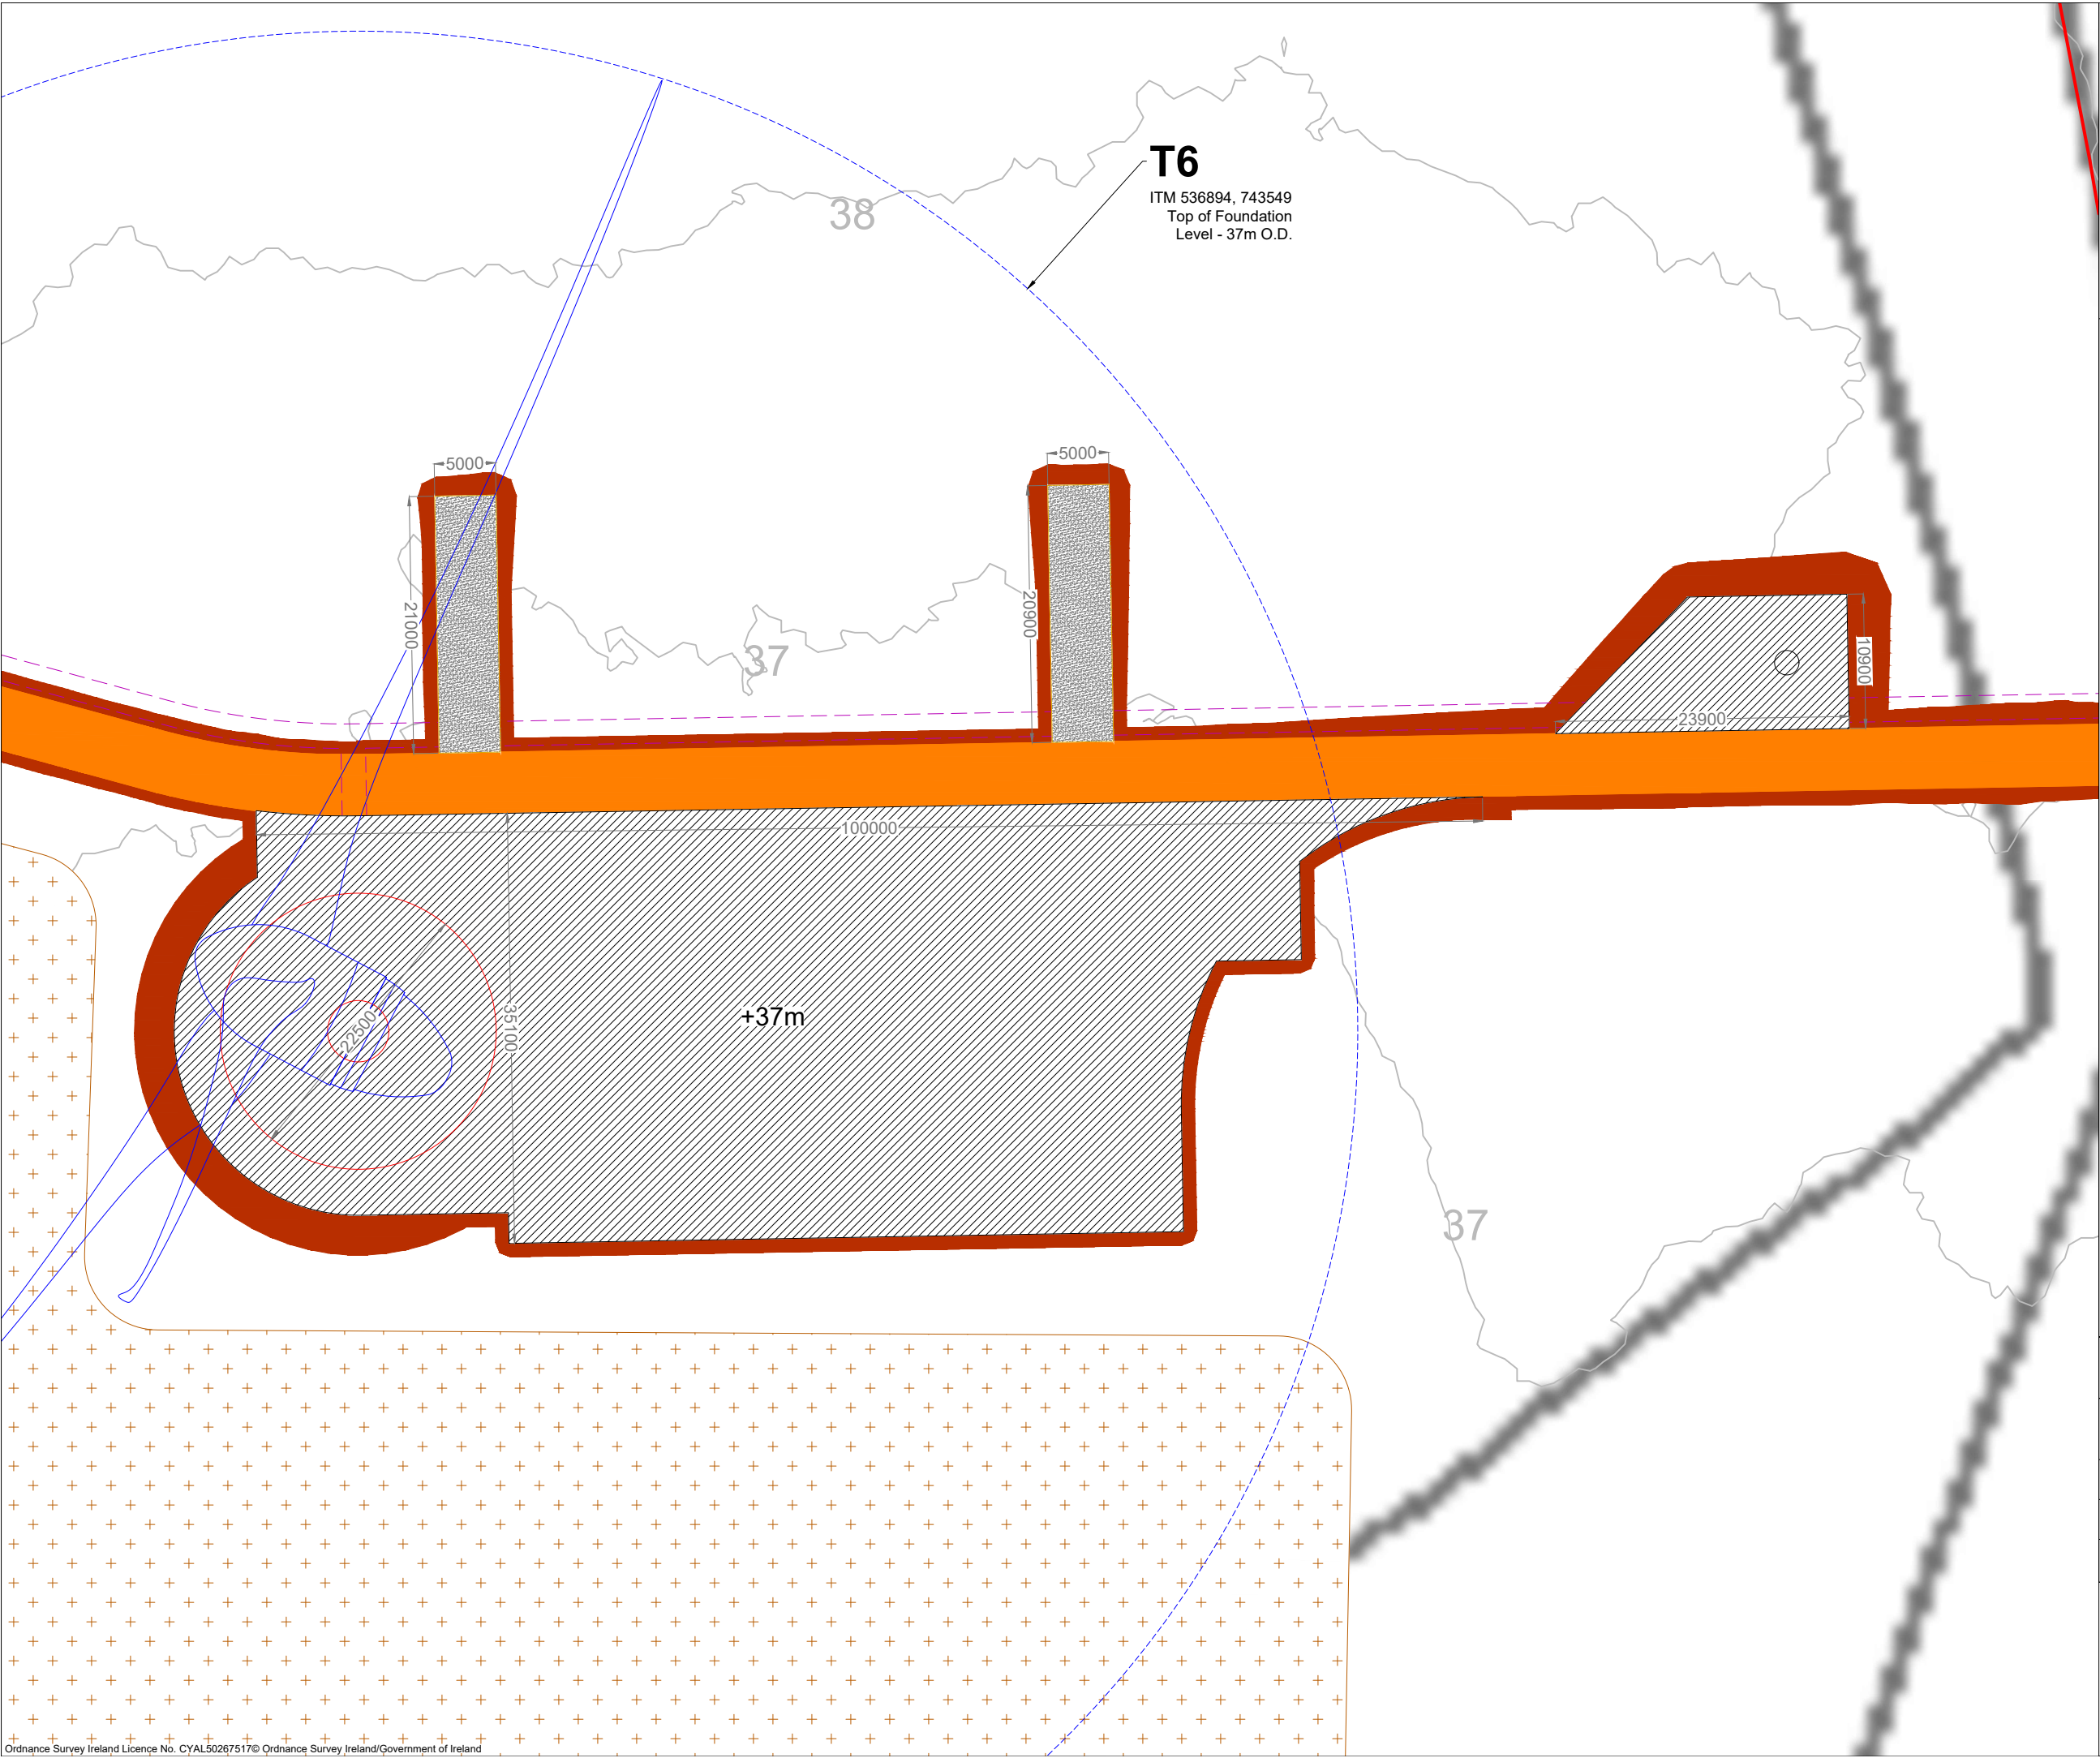

- Project Design Drawing Notes**
1. Drawings issued are for planning application purposes only.
 2. Drawings not to be used for construction/contract conditions.
 3. Copyright, all rights reserved. No part herewith may be copied or reproduced partially or wholly in any form whatsoever without the prior notice of the copyright owner McCarthy Keville O'Sullivan.
 4. Do not scale off this drawing. Figured metric dimensions only should be taken off this drawing.
 5. All contractors, whether main or sub-contractors, must visit the site and are responsible for taking and checking any and all dimensions and levels that relate to the works.
 6. The use of or reliance upon this drawing shall be deemed to be acceptance of these conditions of use unless otherwise agreed in writing, such written agreement to be sought from and issued by the copyright holder to the use or reliance upon this drawing.
 7. Layout plans show Turbine rotor diameter as per turbine drawing.
 8. Final levels may vary depending on local ground conditions.

- Drawing Legend**
- Planning Application Boundary
 - Proposed Road
 - Electrical Cabling Route
 - Soft Levelled Area
 - Hardstand/Turbine Assembly Area
 - Turbine Foundation
 - Turbine Sweep Area
 - Spoil Management Area
 - Cut
 - Fill

PROJECT TITLE: Laurclavagh Renewable Energy Development, Co. Galway			
DRAWING TITLE: Turbine 6 Layout Sheet			
PROJECT No.: 210627	DRAWING No.: 210627 - 17	SCALE: 1:500 @ A3	
DRAWN BY: JOB	CHECKED BY: TH	DATE: 08.03.2024	REVISION: P01
OS SHEET No.: 2878, 2879, 2880, 2881, 2947, 2948, 2949, 2950, 3017, 3018, 3019, 3020, 3085, 3086, 3087, 3088			



Email: info@www.mkoireland.ie / Website: www.mkoireland.ie

Project Design Drawing Notes

1. Drawings issued are for planning application purposes only.

2. Drawings not to be used for construction/contract conditions.

3. Copyright, all rights reserved. No part herewith may be copied or reproduced partially or wholly in any form whatsoever without the prior notice of the copyright owner McCarthy Keville O'Sullivan.

4. Do not scale off this drawing. Figured metric dimensions only should be taken off this drawing.

5. All contractors, whether main or sub-contractors, must visit the site and are responsible for taking and checking any and all dimensions and levels that relate to the works.


6. The use of or reliance upon this drawing shall be deemed to be acceptance of these conditions of use unless otherwise agreed in writing, such written agreement to be sought from and issued by the copyright holder to the use or reliance upon this drawing.

7. Layout plans show Turbine rotor diameter as per turbine drawing.

8. Final levels may vary depending on local ground conditions.

Drawing Legend


- Existing Road to be Upgraded
- Proposed Road
- Electrical Cabling Route
- Soft Levelled Area
- Hardstand/Turbine Assembly Area
- Turbine Foundation
- Turbine Sweep Area
- Cut
- Fill

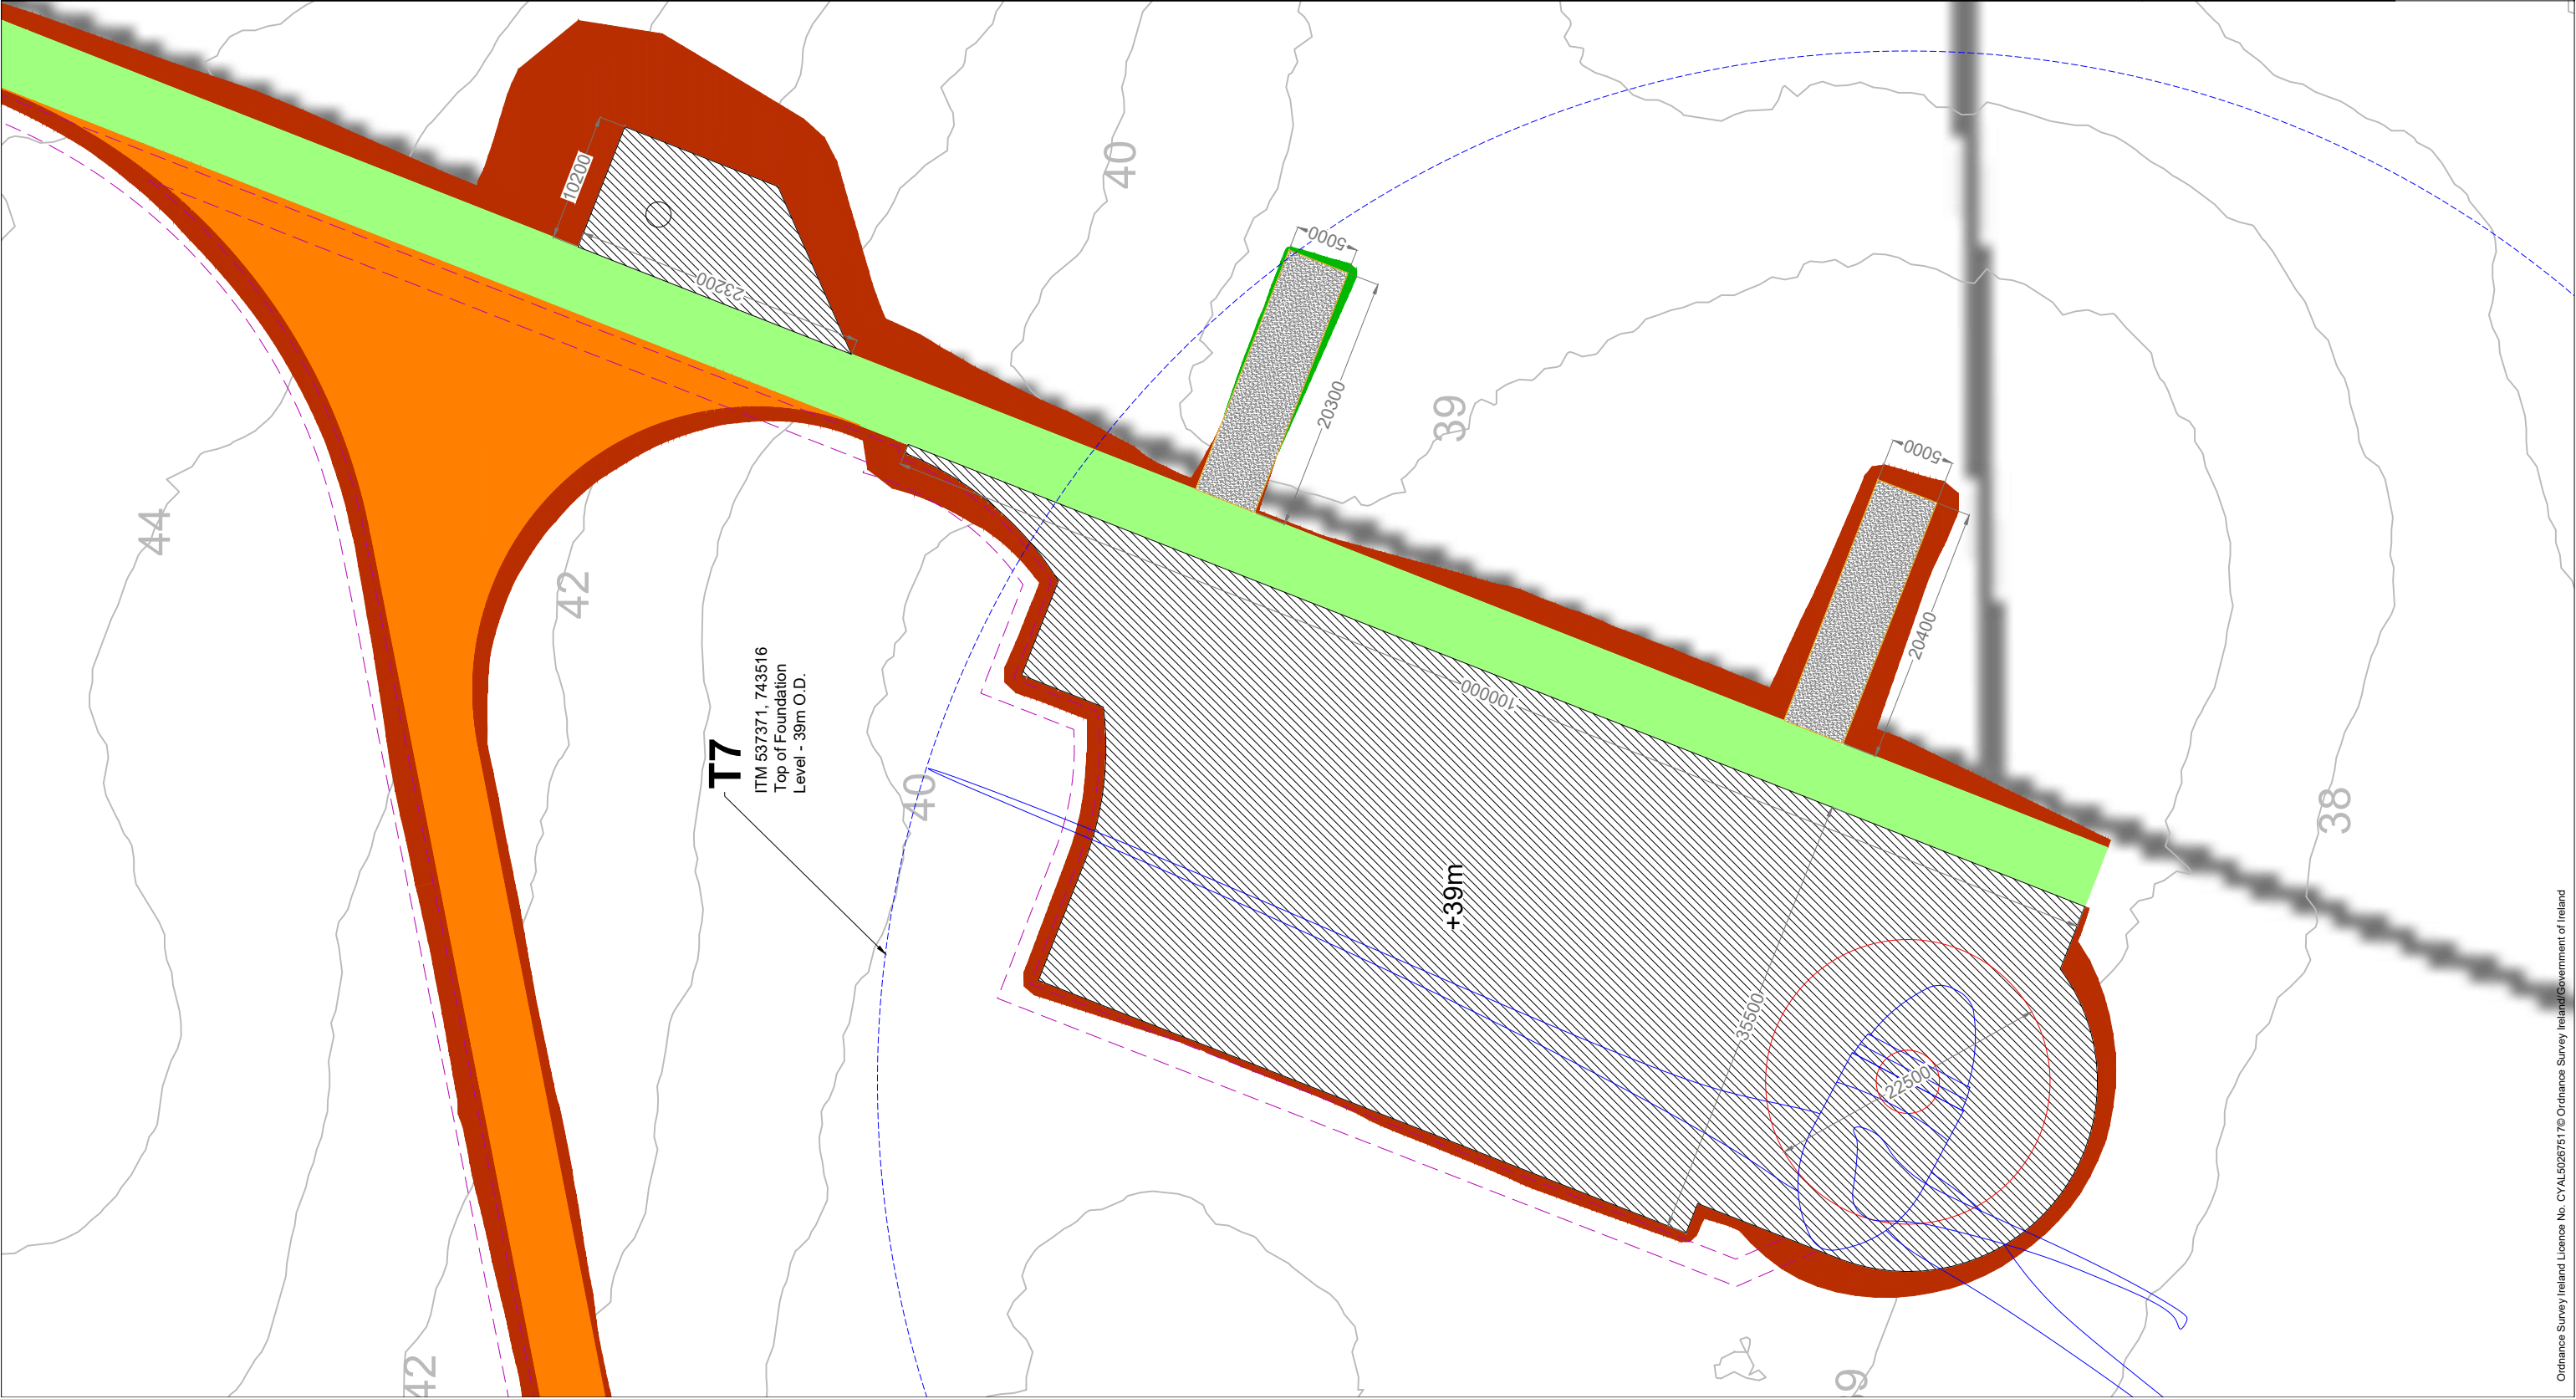

PROJECT TITLE:
Laurclavagh Renewable Energy Development, Co. Galway

DRAWING TITLE:
Turbine 7 Layout Sheet

PROJECT No.:	DRAWING No.:	SCALE:
210627	210627 - 18	1:500 @ A3
DRAWN BY: JOB	CHECKED DATE:	REVISION: P01
	TH	08.03.2024
OS SHEET No.:	2876, 2879, 2880, 2881, 2947, 2948, 2949, 2950, 3017, 3018, 3019, 3020, 3085, 3086, 3087, 3088	

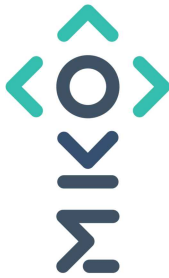



1. Drawings issued are for planning application purposes only.
2. Drawings not to be used for construction/contract conditions.
3. Copyright, all rights reserved. No part herewith may be copied or reproduced partially or wholly in any form whatsoever without the prior notice of the copyright owner McCarthy Keville O'Sullivan.
4. Do not scale off this drawing. Figured metric dimensions only should be taken off this drawing.
5. All contractors, whether main or sub-contractors, must visit the site and are responsible for taking and checking any and all dimensions and levels that relate to the works.
6. The use of or reliance upon this drawing shall be deemed to be acceptance of these conditions of use unless otherwise agreed in writing, such written agreement to be sought from and issued by the copyright holder to the use or reliance upon this drawing.
7. Layout plans show Turbine rotor diameter as per turbine drawing.
8. Final levels may vary depending on local ground conditions.

	Proposed Road
	Electrical Cabling Route
	Soft Levelled Area
	Hardstand/Turbine Assembly Area
	Turbine Foundation
	Turbine Sweep Area
	Spoil Management Area
	Cut
	Fill



DRAWING TITLE:

Turbine 8 Layout Sheet

OS SHEET No.:	2878, 2879, 2880, 2881, 2947, 2948, 2949, 2950, 3017, 3018, 3019, 3020, 3085, 3086, 3087, 3088
---------------	---



Email: info@www.mkoireland.ie /Website: www.mkoireland.ie